
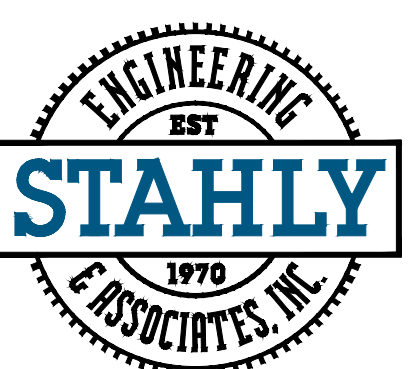


Stahly Engineering & Associates, Inc. 10/18/2019

L:\2693-Park County\01B19-Task Order 10 Fairgrounds Exhibit B\DWG\Plan\_Sets\2693-01B19\_PARKFAIR\_PHASE-SP.dwg, P1-SL, P1etset: Nov 05, 2019 - 2:22pm, Aallinson

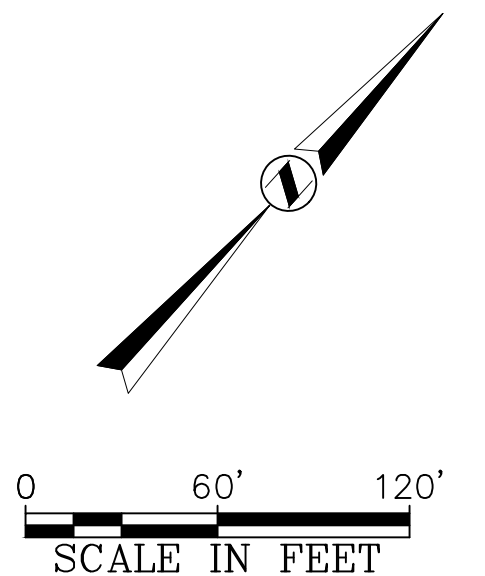

**STAHLY  
ENGINEERING  
& ASSOCIATES**  
PROFESSIONAL  
ENGINEERS &  
SURVEYORS  
www.seoeng.com

2223 MONTANA AVE.  
STE. 201  
BILLINGS, MT 59101  
Phone: (406)601-4055  
Fax: (406)601-4062

3530 CENTENNIAL DR.  
HELENA, MT 59601  
Phone: (406)442-8594  
Fax: (406)442-8557

851 BRIDGER DR. STE. 1  
BOZEMAN, MT 59715  
Phone: (406)522-8594  
Fax: (406)522-9528

ISSUE/REVISION

No.	DATE	BY	DESCRIPTION
1			
2			
3			

**PARK COUNTY  
FAIRGROUNDS**  
**PARK COUNTY, MONTANA**


**SITE  
PLAN-PHASE 1**

DESIGNED: GB/ANA  
DRAWN: ANA  
DATE: OCT. 2019

SHEET  
**PH1.1**

Stahly Engineering & Associates, Inc. 10/20/2019

L:\2693-Park County\01B19-Task Order 10 Fairgrounds Exhibit B\DWG\Plan\_Sets\2693-01B19\_PARKFAIR\_PHASE-SP.dwg, P1-LID, Plotted: Nov 05, 2019 - 2:22pm, Aallinson

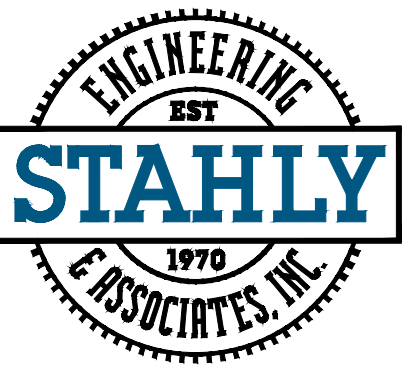

**STAHLY  
ENGINEERING  
& ASSOCIATES**  
PROFESSIONAL  
ENGINEERS &  
SURVEYORS  
www.seoeng.com

2223 MONTANA AVE.  
STE. 201  
BILLINGS, MT 59101  
Phone: (406)601-4055  
Fax: (406)601-4062

3530 CENTENNIAL DR.  
HELENA, MT 59601  
Phone: (406)442-8594  
Fax: (406)442-8557

851 BRIDGER DR. STE. 1  
BOZEMAN, MT 59715  
Phone: (406)522-8594  
Fax: (406)522-9528

ISSUE/REVISION

No.	DATE	BY	DESCRIPTION
1			
2			
3			



**PARK COUNTY  
FAIRGROUNDS**  
  
**PARK COUNTY, MONTANA**

**UTILITY PLAN-  
PHASE 1**

DESIGNED: GB/ANA  
DRAWN: ANA  
DATE: OCT. 2019

SHEET  
**PH1.2**

L:\2693-Park County\01B19-Task Order 10 Fairgrounds Exhibit B\DWG\Plan\_Sets\2693-01B19\_PARKFAIR\_PHASE-SP.dwg, P2-SL, Plotted: Nov 05, 2019 - 2:22pm, Adalinson  
 Stahly Engineering & Associates, Inc. 10/19/2019

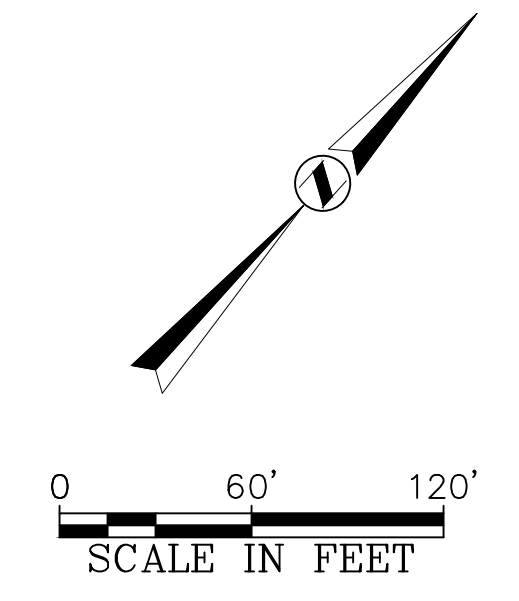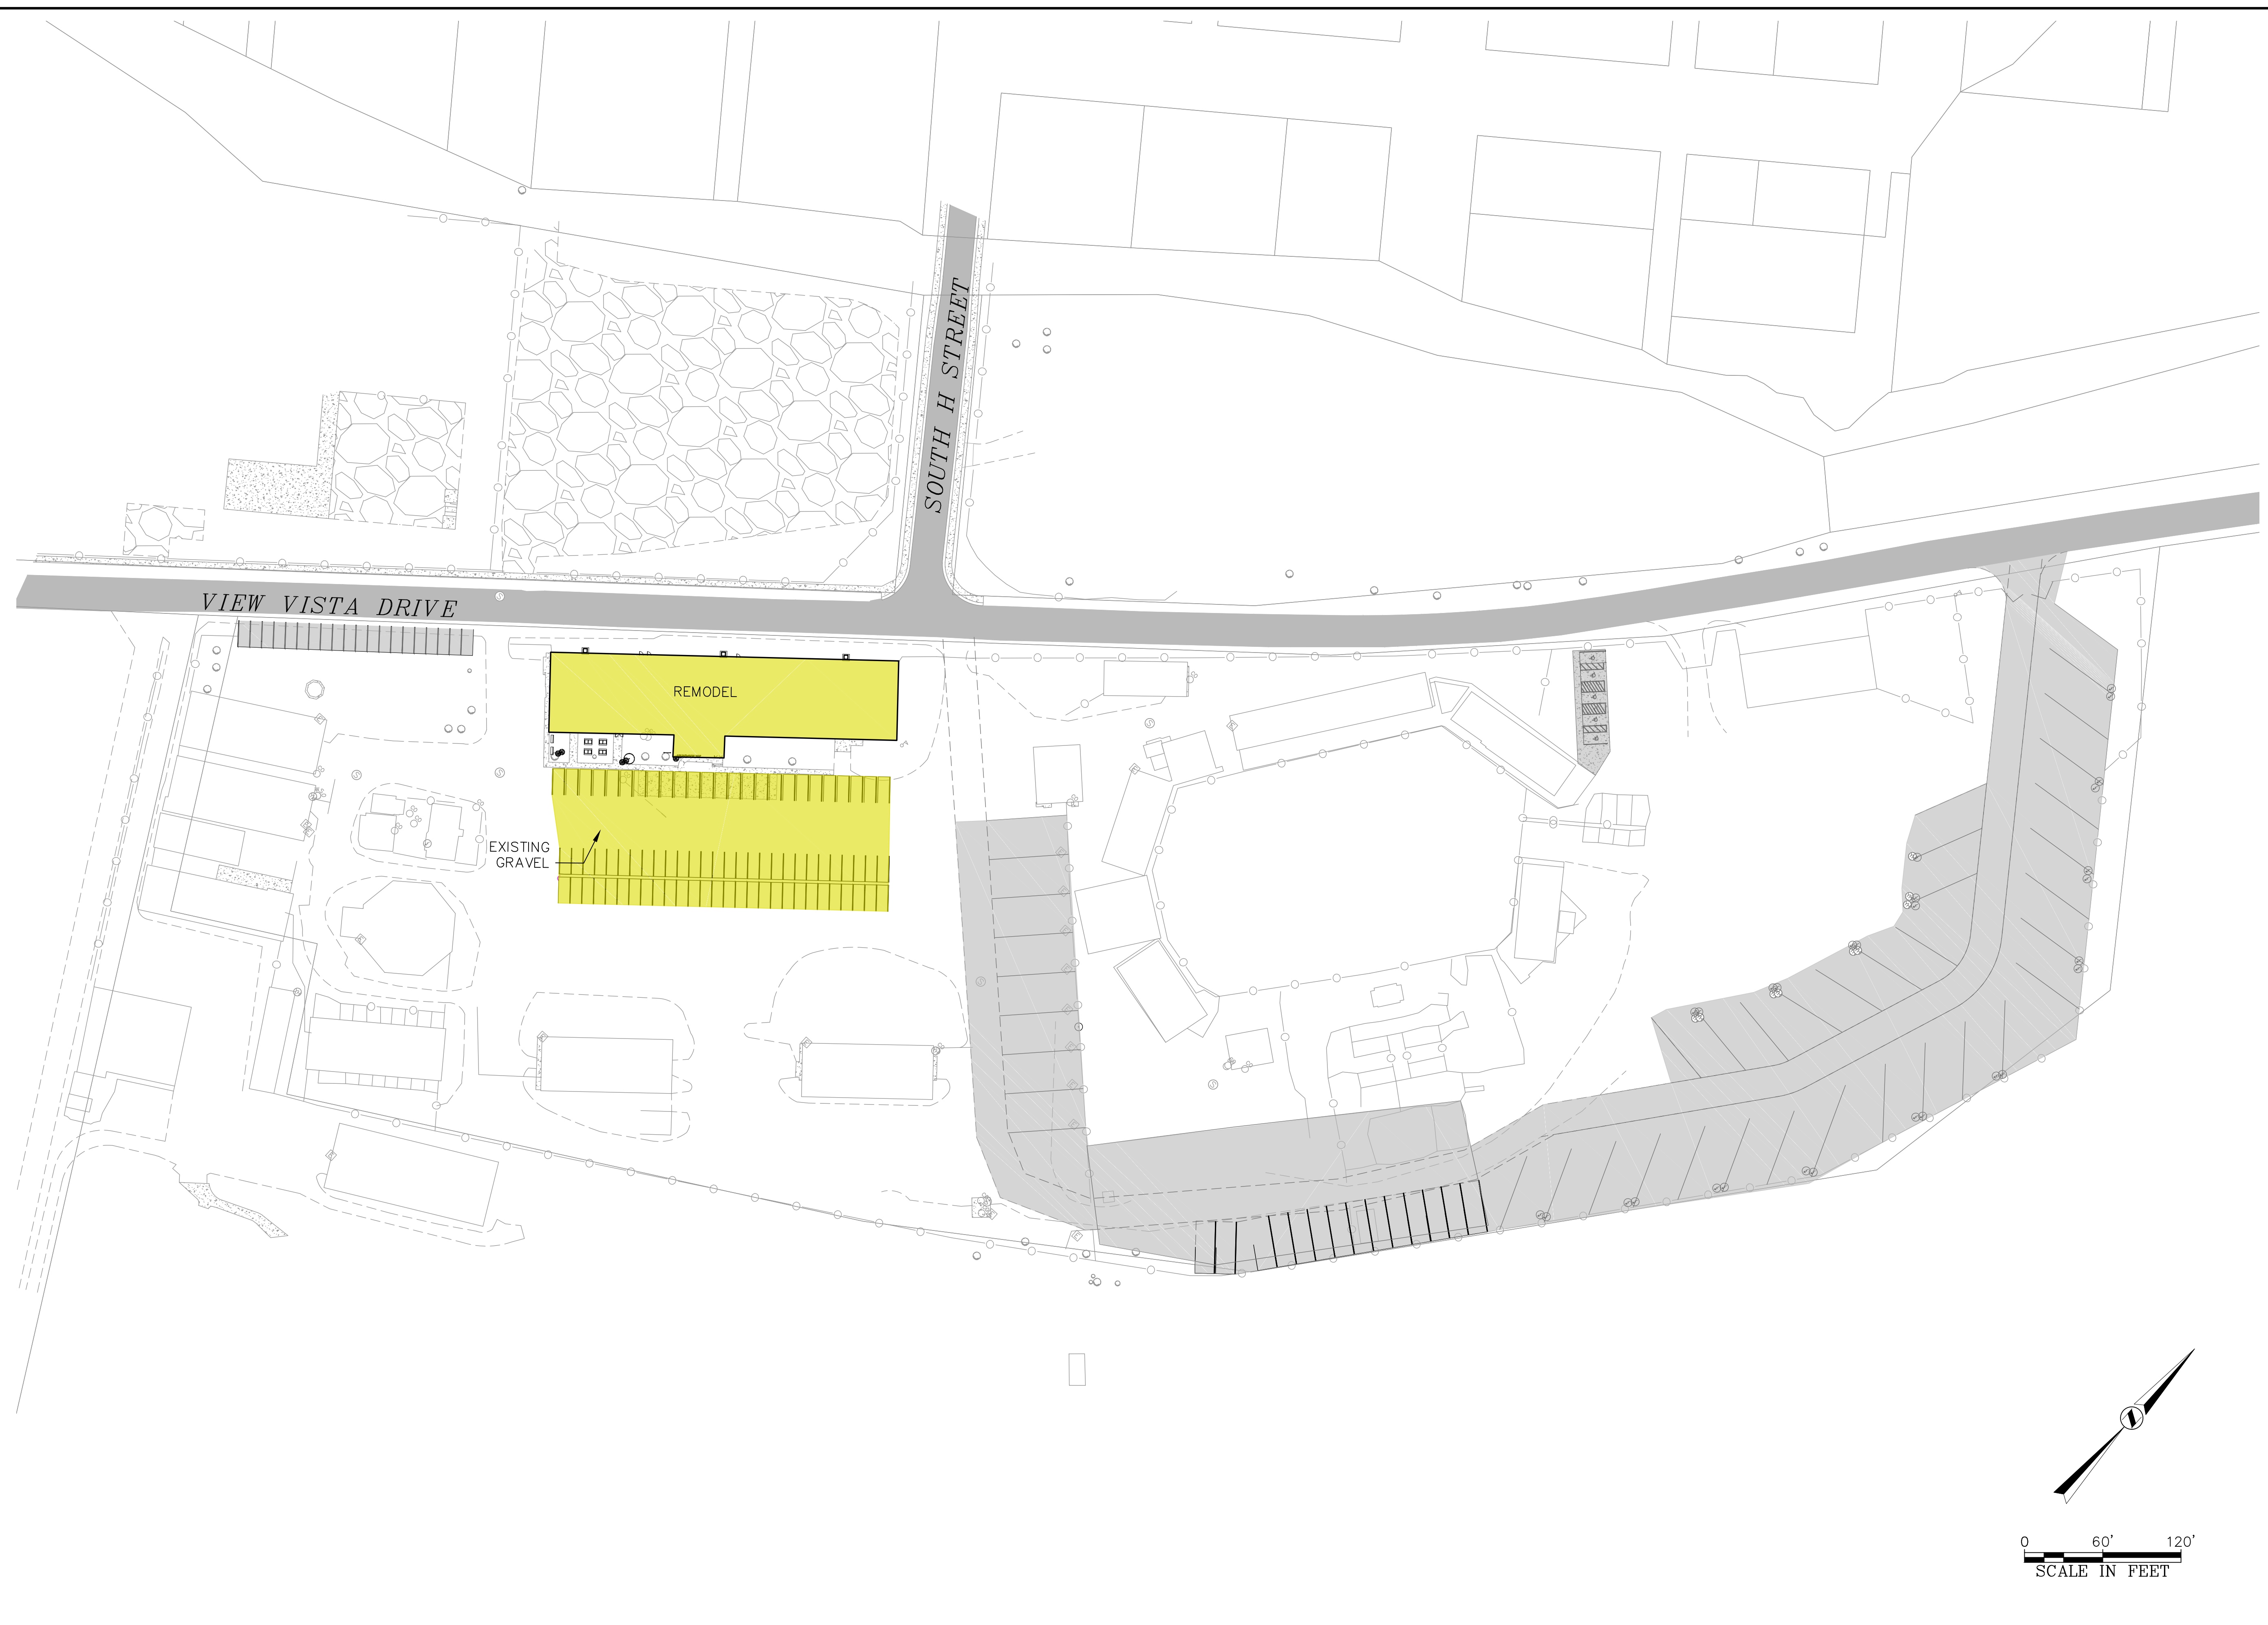

**STAHLY  
ENGINEERING  
& ASSOCIATES**

**PROFESSIONAL  
ENGINEERS &  
SURVEYORS**  
www.seoeng.com

2223 MONTANA AVE.  
STE. 201  
BILLINGS, MT 59101  
Phone: (406)601-4055  
Fax: (406)601-4062

3530 CENTENNIAL DR.  
HELENA, MT 59601  
Phone: (406)442-8594  
Fax: (406)442-8557

851 BRIDGER DR. STE. 1  
BOZEMAN, MT 59715  
Phone: (406)522-8594  
Fax: (406)522-9528

**ISSUE/REVISION**

No.	DATE	BY
1		

DESCRIPTION

No.	DATE	BY
2		

DESCRIPTION

No.	DATE	BY
3		

DESCRIPTION



**PARK COUNTY  
FAIRGROUNDS**  
  
**PARK COUNTY, MONTANA**

**SITE  
PLAN-PHASE 2  
A-C**

DESIGNED: GB/ANA  
DRAWN: ANA  
DATE: OCT. 2019

SHEET  
**PH2A-C.1**

L:\2693-Park County\01B19-Task Order 10 Fairgrounds Exhibit B\DWG\Plan\_Sets\2693-01B19\_PARKFAIR\_PHASE-SP\_Aug\_P2-JD\_Plotset Nov 05, 2019 - 2:23pm Adalinson

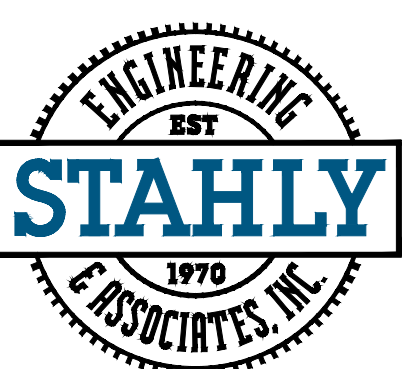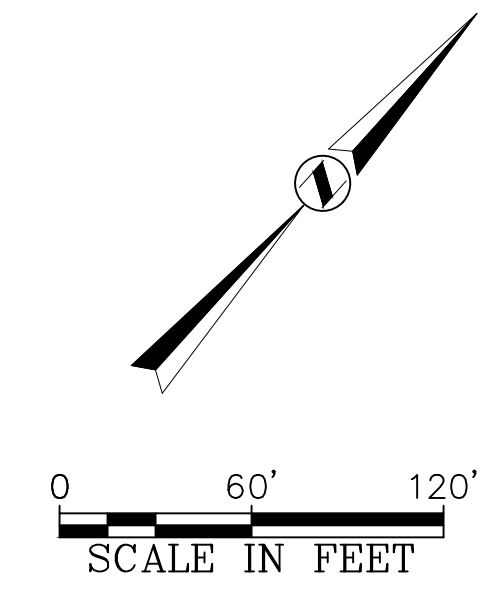

**STAHLY  
ENGINEERING  
& ASSOCIATES**  
PROFESSIONAL  
ENGINEERS &  
SURVEYORS  
www.seaeng.com

2223 MONTANA AVE.  
STE. 201  
BILLINGS, MT 59101  
Phone: (406)601-4055  
Fax: (406)601-4062

3530 CENTENNIAL DR.  
HELENA, MT 59601  
Phone: (406)442-8594  
Fax: (406)442-8597

851 BRIDGER DR. STE. 1  
BOZEMAN, MT 59715  
Phone: (406)522-8594  
Fax: (406)522-9528

**ISSUE/REVISION**

No.	DATE	BY	DESCRIPTION
1			
2			
3			




**PARK COUNTY  
FAIRGROUNDS**  
  
**PARK COUNTY, MONTANA**

**UTILITY PLAN-  
PHASE 2 A-C**

DESIGNED: GB/ANA  
DRAWN: ANA  
DATE: OCT. 2019

SHEET  
**PH2A-C.2**

L:\2693-Park County\01B19-Task Order 10 Fairgrounds Exhibit B\DWG\Plan\_Sets\2693-01B19\_PARKFAIR\_PHASE-SP.dwg, P2D-SL, Plotted: Nov 05, 2019 - 2:23pm, Adlinson

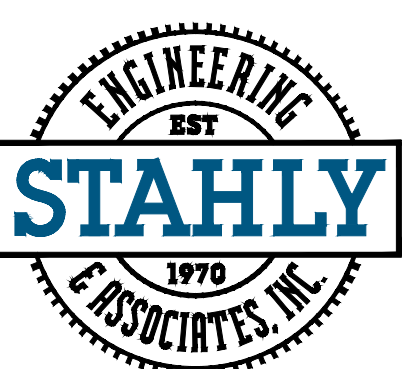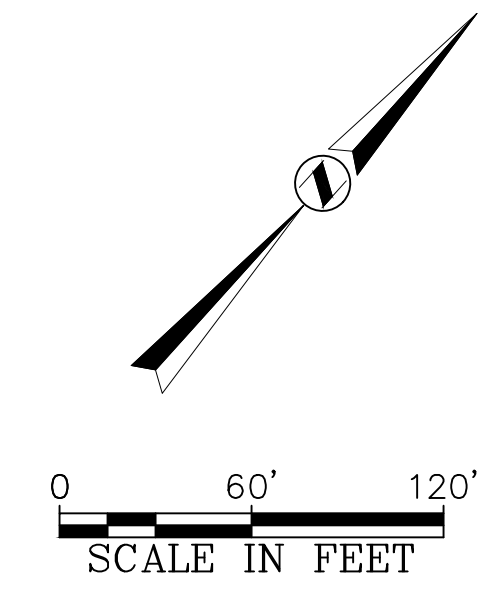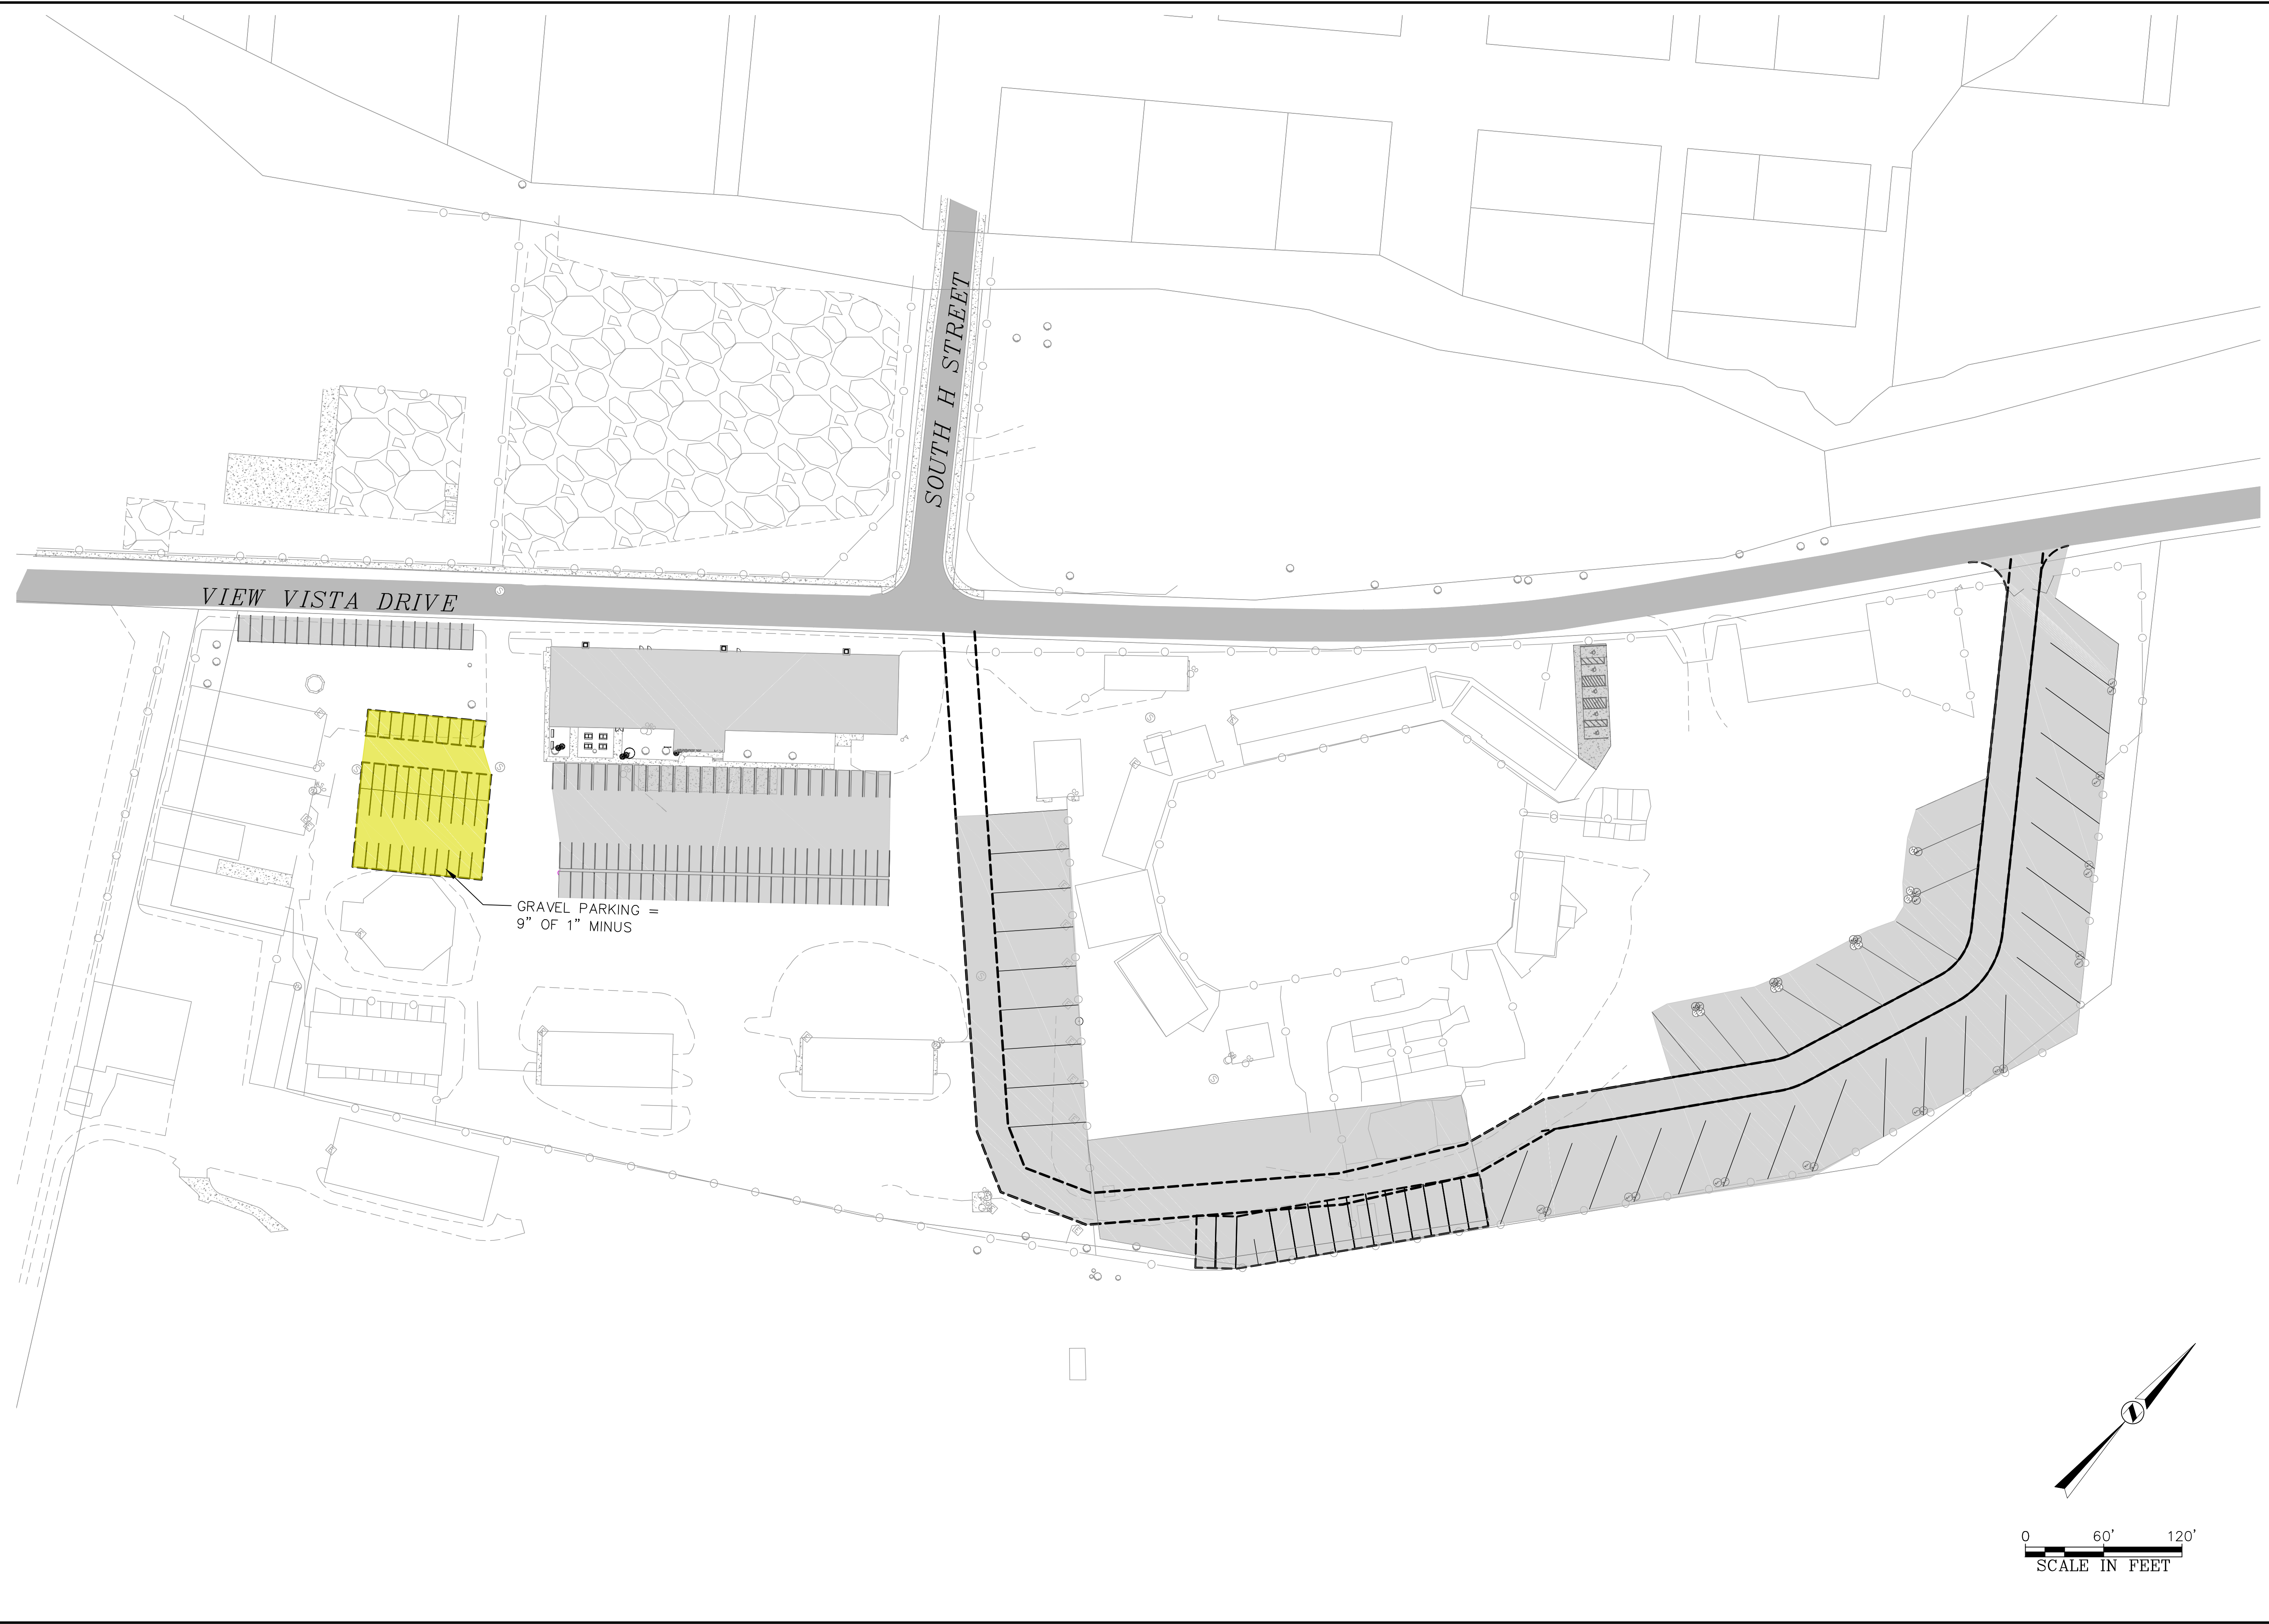

**STAHLY  
ENGINEERING  
& ASSOCIATES**  
PROFESSIONAL  
ENGINEERS &  
SURVEYORS  
www.seoeng.com

2223 MONTANA AVE.  
STE. 201  
BILLINGS, MT 59101  
Phone: (406)601-4055  
Fax: (406)601-4062

3530 CENTENNIAL DR.  
HELENA, MT 59601  
Phone: (406)442-8594  
Fax: (406)442-8557

851 BRIDGER DR. STE. 1  
BOZEMAN, MT 59715  
Phone: (406)522-8594  
Fax: (406)522-9528

ISSUE/REVISION

No.	DATE	BY	DESCRIPTION
1			
2			
3			




**PARK COUNTY  
FAIRGROUNDS**  
  
**PARK COUNTY, MONTANA**

**SITE  
PLAN-PHASE 2 D**

DESIGNED: GB/ANA  
DRAWN: ANA  
DATE: OCT. 2019

SHEET  
**PH2D.1**

L:\2693-Park County\01B19-Task Order 10 Fairgrounds Exhibit B\DWG\Plan\_Sets\2693-01B19\_PARKFAIR\_PHASE-3A-SL\_Plot1ed: Nov 05, 2019 - 2:23pm, Adalinson

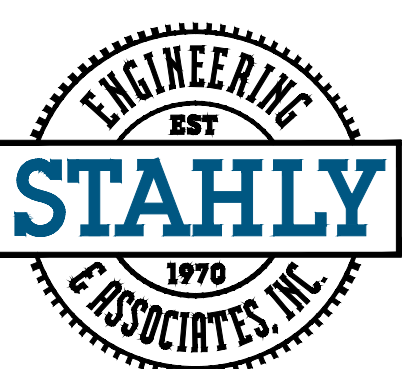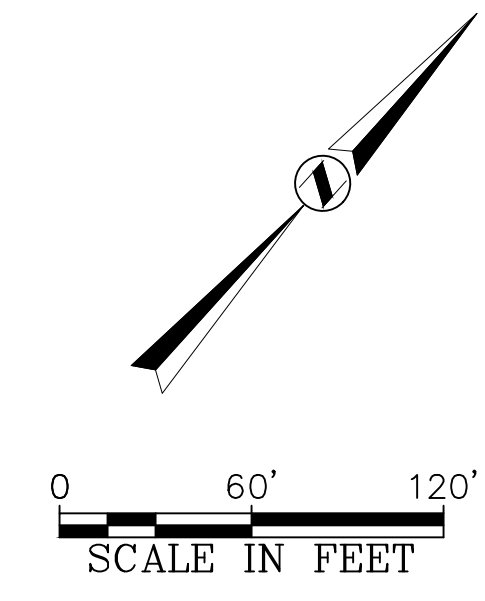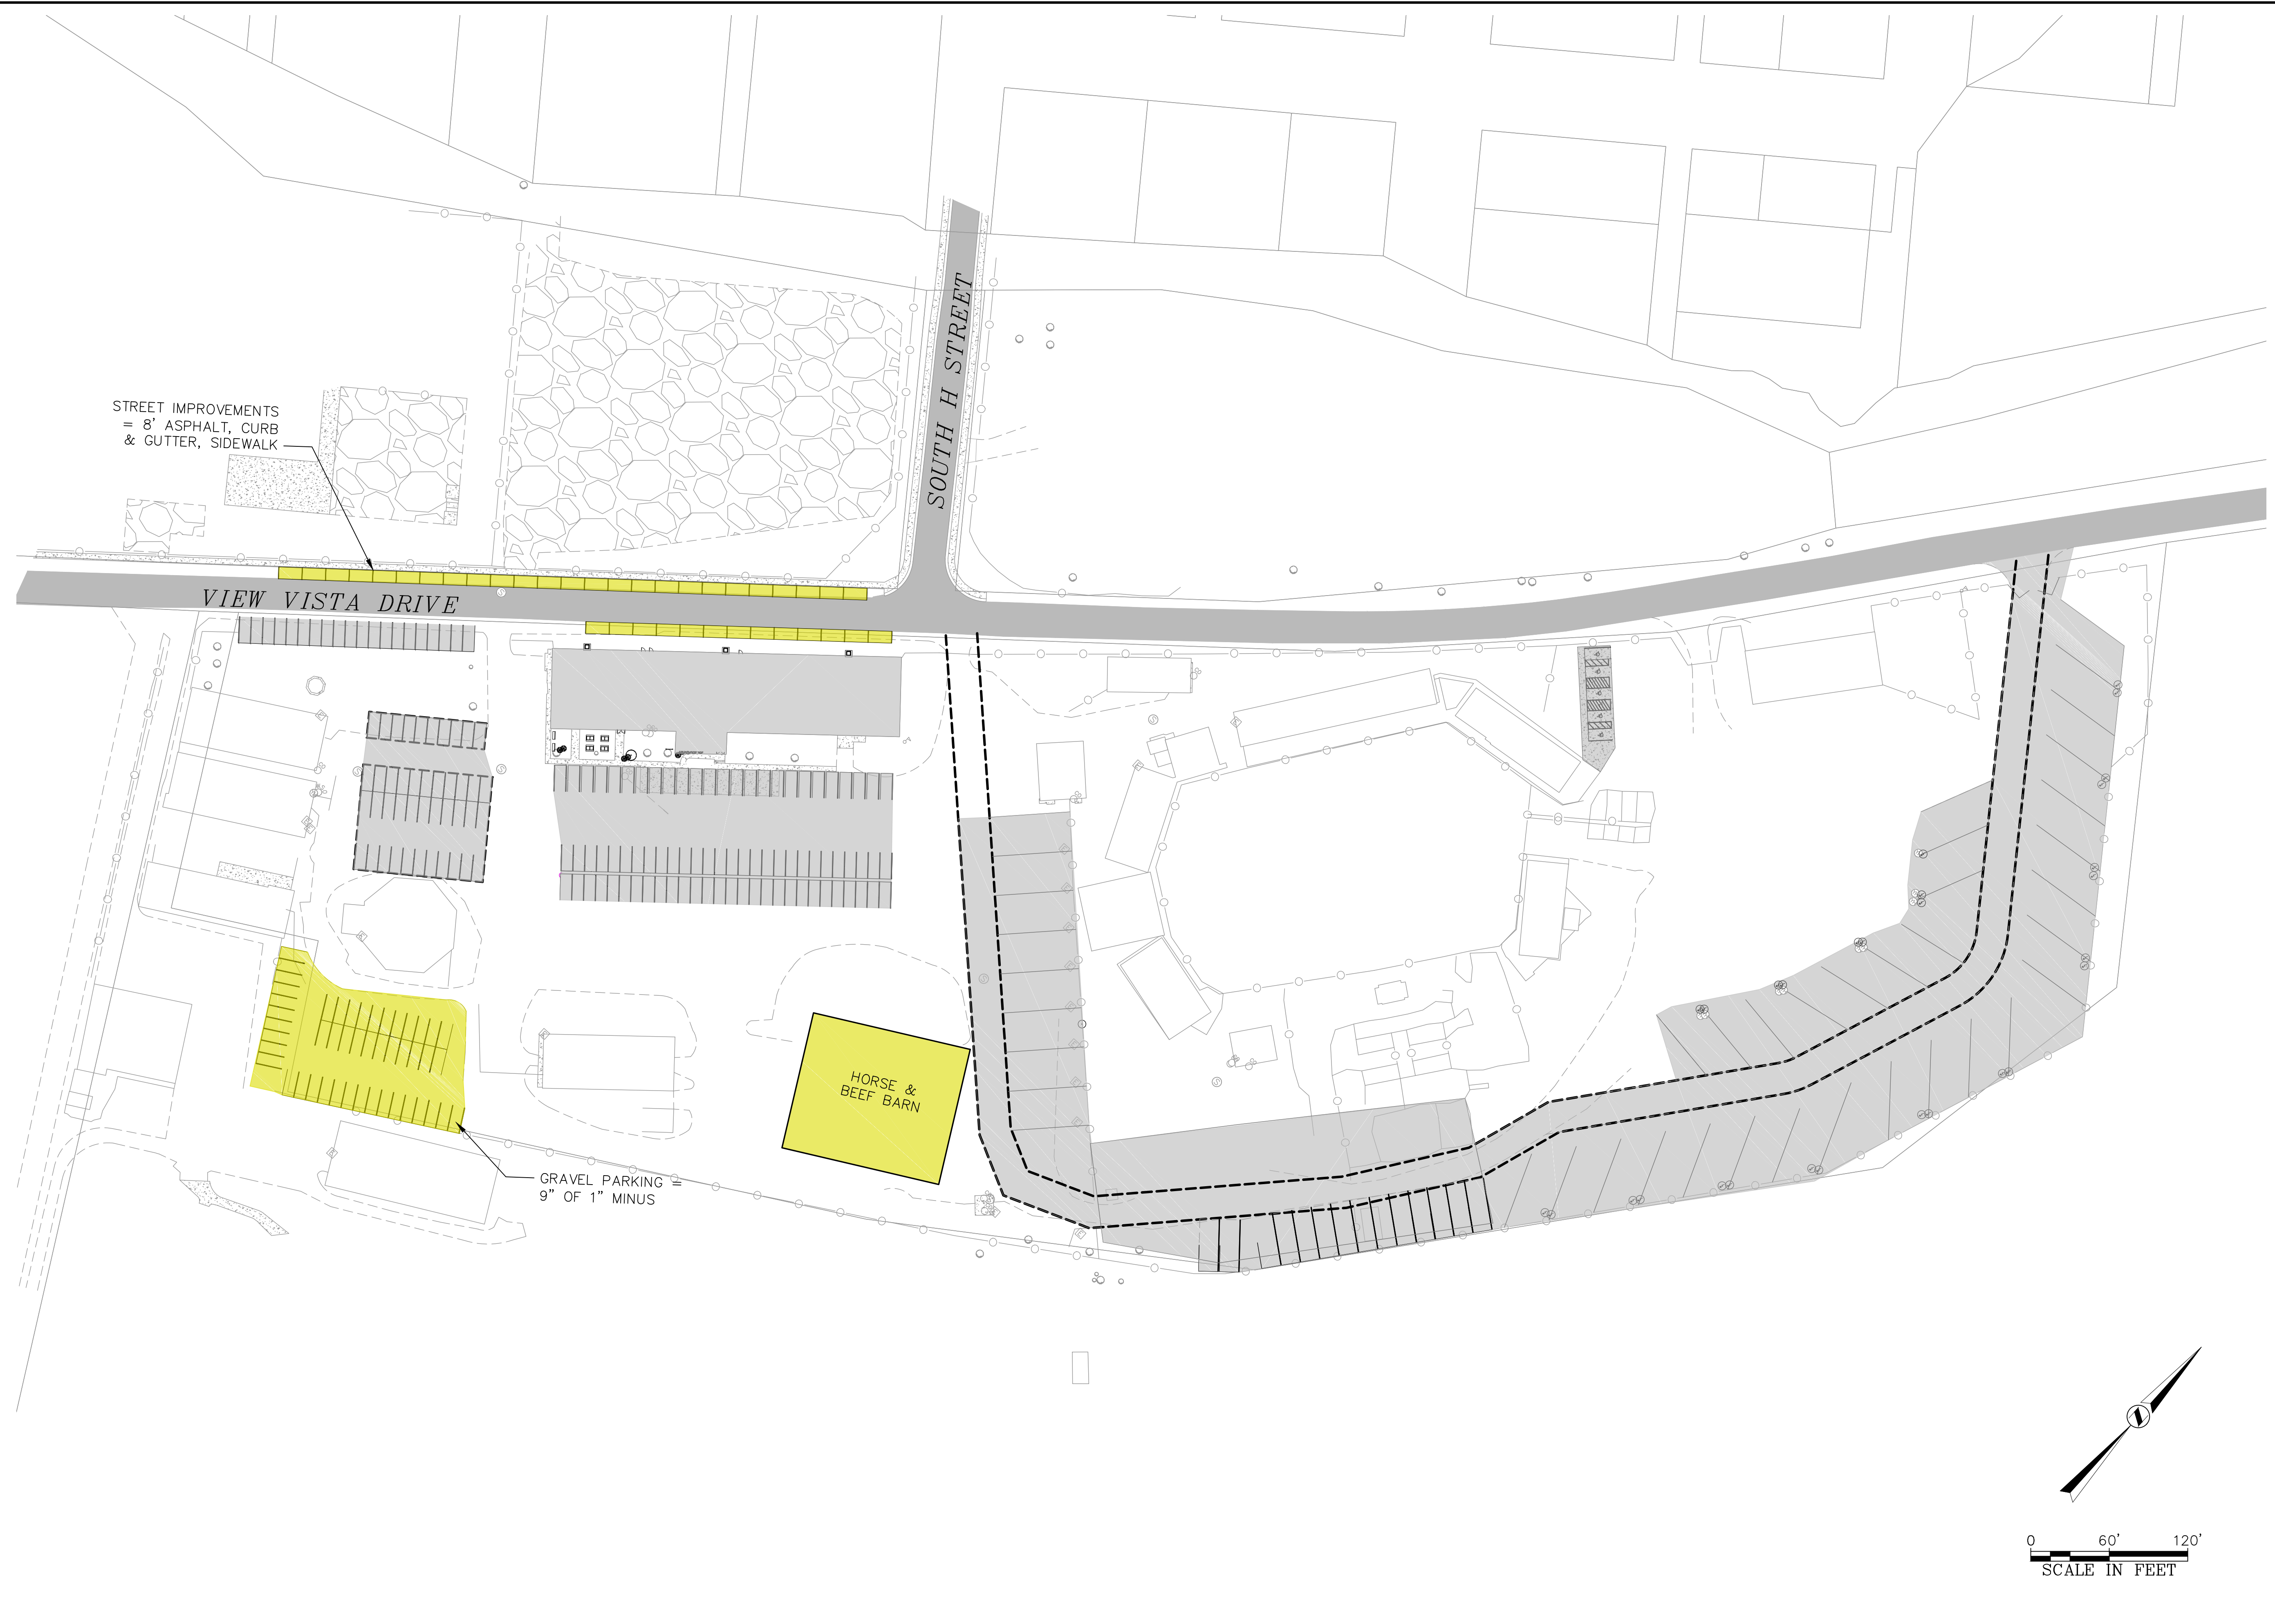

**STAHLY  
ENGINEERING  
& ASSOCIATES**  
PROFESSIONAL  
ENGINEERS &  
SURVEYORS  
www.seoeng.com

2223 MONTANA AVE.  
STE. 201  
BILLINGS, MT 59101  
Phone: (406)601-4055  
Fax: (406)601-4062

3530 CENTENNIAL DR.  
HELENA, MT 59601  
Phone: (406)442-8594  
Fax: (406)442-8557

851 BRIDGER DR. STE. 1  
BOZEMAN, MT 59715  
Phone: (406)522-8594  
Fax: (406)522-9528

ISSUE/REVISION

No.	DATE	BY	DESCRIPTION
1			
2			
3			

**PARK COUNTY  
FAIRGROUNDS**  
  
**PARK COUNTY, MONTANA**




**SITE  
PLAN-PHASE 3 A**

DESIGNED: GB/ANA  
DRAWN: ANA  
DATE: OCT. 2019

SHEET  
**PH3A.1**

L:\2693-Park County\01B19-Task Order 10 Fairgrounds Exhibit B\DWG\Plan\_Sets\2693-01B19\_PARKFAIR\_PHASE-3B-SL\_Plot1ed: Nov 05, 2019 - 2:23pm, Adlinson

L:\2693-Park County\01B19-Task Order 10 Fairgrounds Exhibit B\DWG\Plan\_Sets\2693-01B19\_PARKFAIR\_PHASE-3B-SL\_Plot1ed: Nov 05, 2019 - 2:23pm, Adlinson

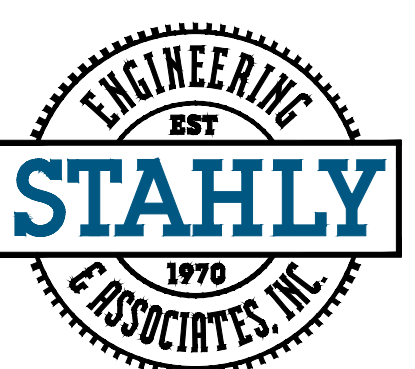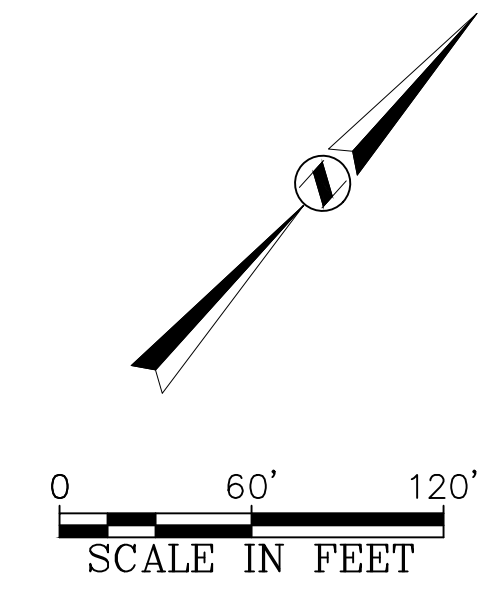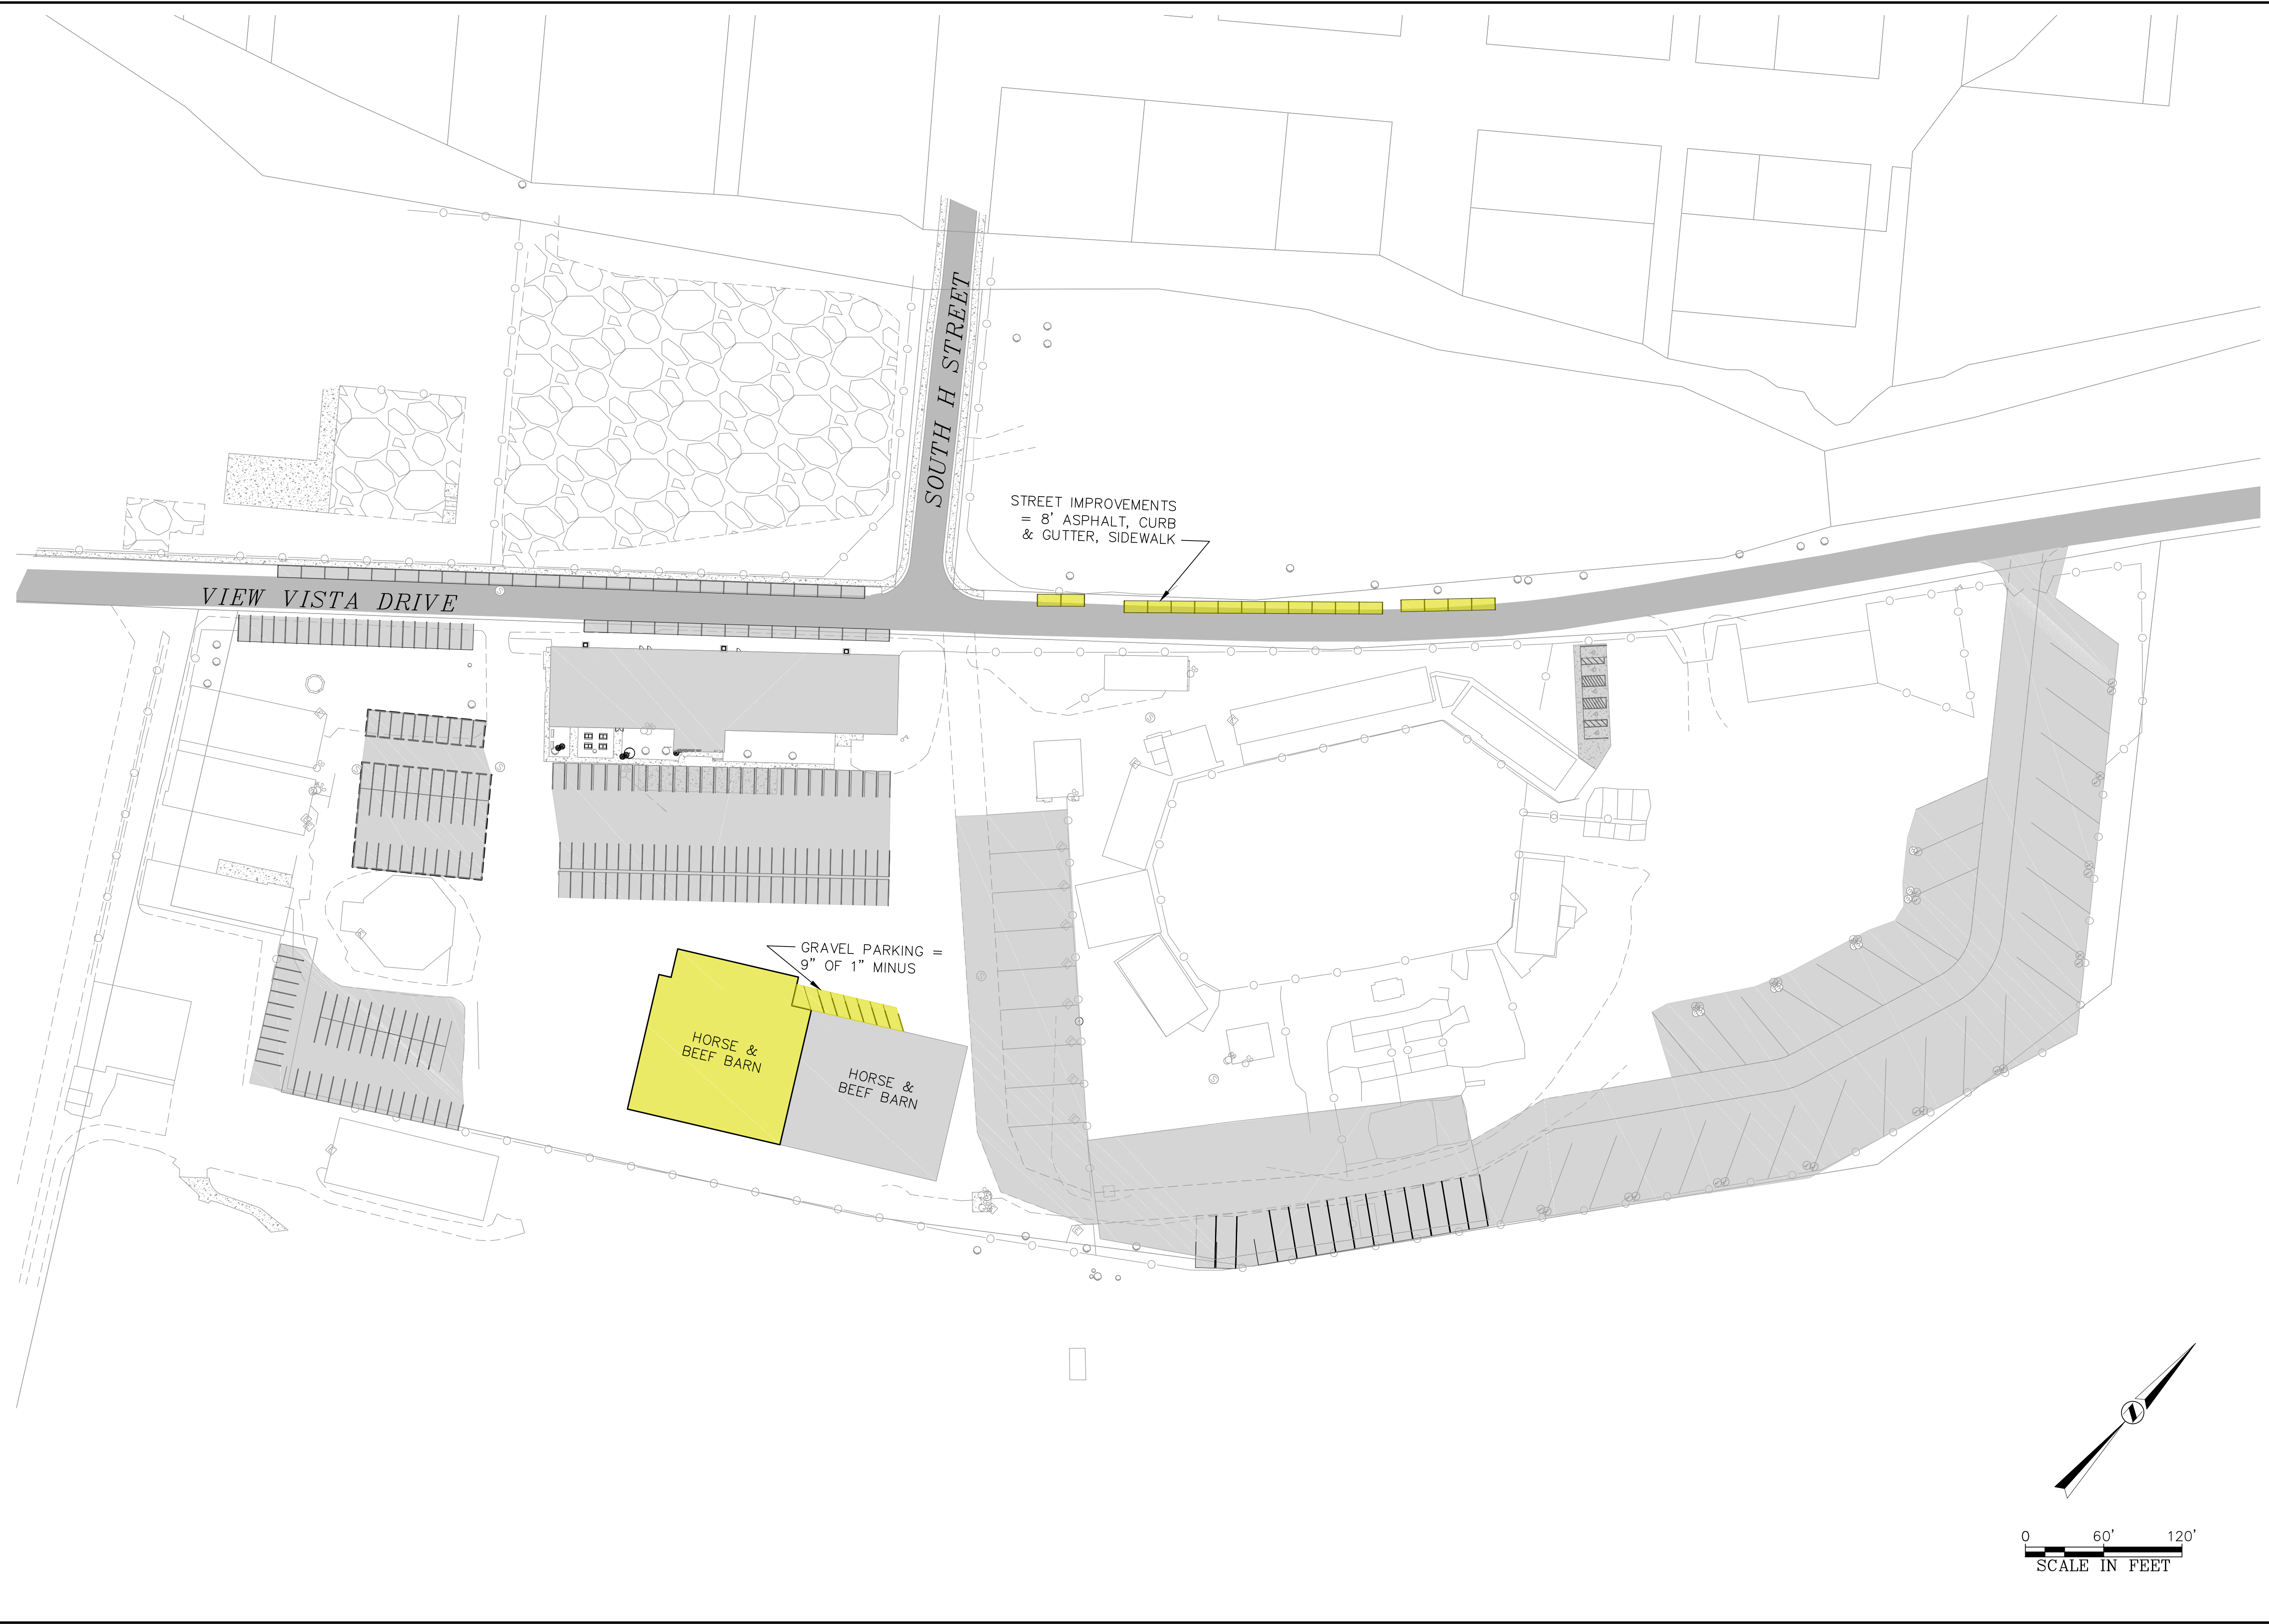

**STAHLY  
ENGINEERING  
& ASSOCIATES**  
PROFESSIONAL  
ENGINEERS &  
SURVEYORS  
www.seoeng.com

2223 MONTANA AVE.  
STE. 201  
BILLINGS, MT 59101  
Phone: (406)601-4055  
Fax: (406)601-4062

3530 CENTENNIAL DR.  
HELENA, MT 59601  
Phone: (406)442-8594  
Fax: (406)442-8557

851 BRIDGER DR. STE. 1  
BOZEMAN, MT 59715  
Phone: (406)522-8594  
Fax: (406)522-9528

ISSUE/REVISION


No.	DATE	BY	DESCRIPTION
1			
2			
3			

**PARK COUNTY  
FAIRGROUNDS**  
**PARK COUNTY, MONTANA**

**SITE  
PLAN-PHASE 3 B**

DESIGNED: GB/ANA  
DRAWN: ANA  
DATE: OCT. 2019

SHEET  
**PH3B.1**

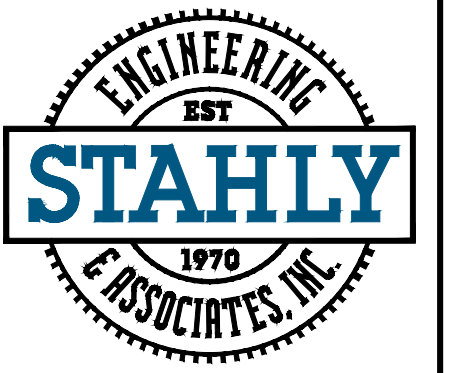

**STAHLY ENGINEERING & ASSOCIATES**

PROFESSIONAL ENGINEERS & SURVEYORS  
www.seaeng.com

2223 MONTANA AVE.  
STE. 201  
BILLINGS, MT 59101  
Phone: (406)601-4055  
Fax: (406)601-4062

3530 CENTENNIAL DR.  
HELENA, MT 59601  
Phone: (406)442-8594  
Fax: (406)442-8597

851 BRIDGER DR. STE. 1  
BOZEMAN, MT 59715  
Phone: (406)522-8594  
Fax: (406)522-9528

ISSUE/REVISION


No.	DATE	BY	DESCRIPTION
1			
2			
3			

**PARK COUNTY FAIRGROUNDS  
PARK COUNTY, MONTANA**

**UTILITY PLAN-  
PHASE 3B**

DESIGNED: GB/ANA  
DRAWN: ANA  
DATE: OCT. 2019



SHEET  
**PH3B.2**

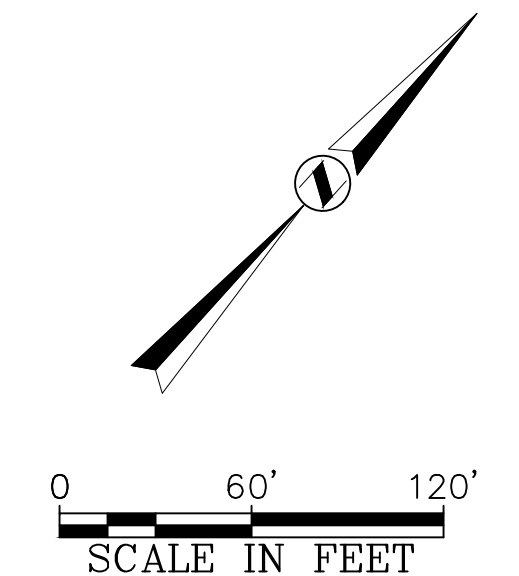



L:\2693-Park County\01B19-Task Order 10 Fairgrounds Exhibit B\DWG\Plan\_Sets\2693-01B19\_PARKFAIR\_PHASE-SP.dwg\_P3C-SL\_Plot1ed: Nov 05, 2019 - 2:23pm, Adlinson

L:\2693-Park County\01B19-Task Order 10 Fairgrounds Exhibit B\DWG\Plan\_Sets\2693-01B19\_PARKFAIR\_PHASE-SP.dwg\_P3C-SL\_Plot1ed: Nov 05, 2019 - 2:23pm, Adlinson

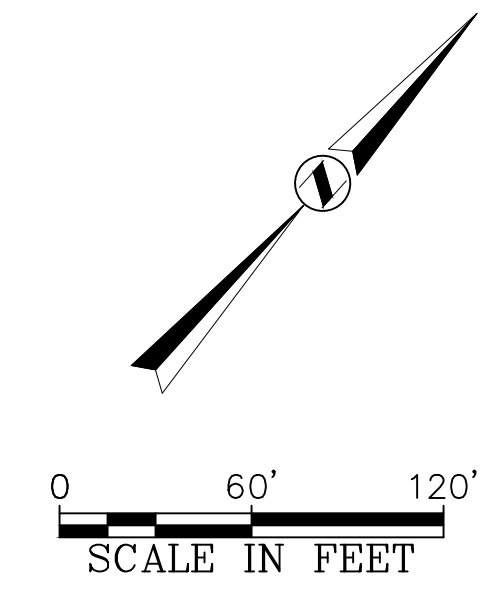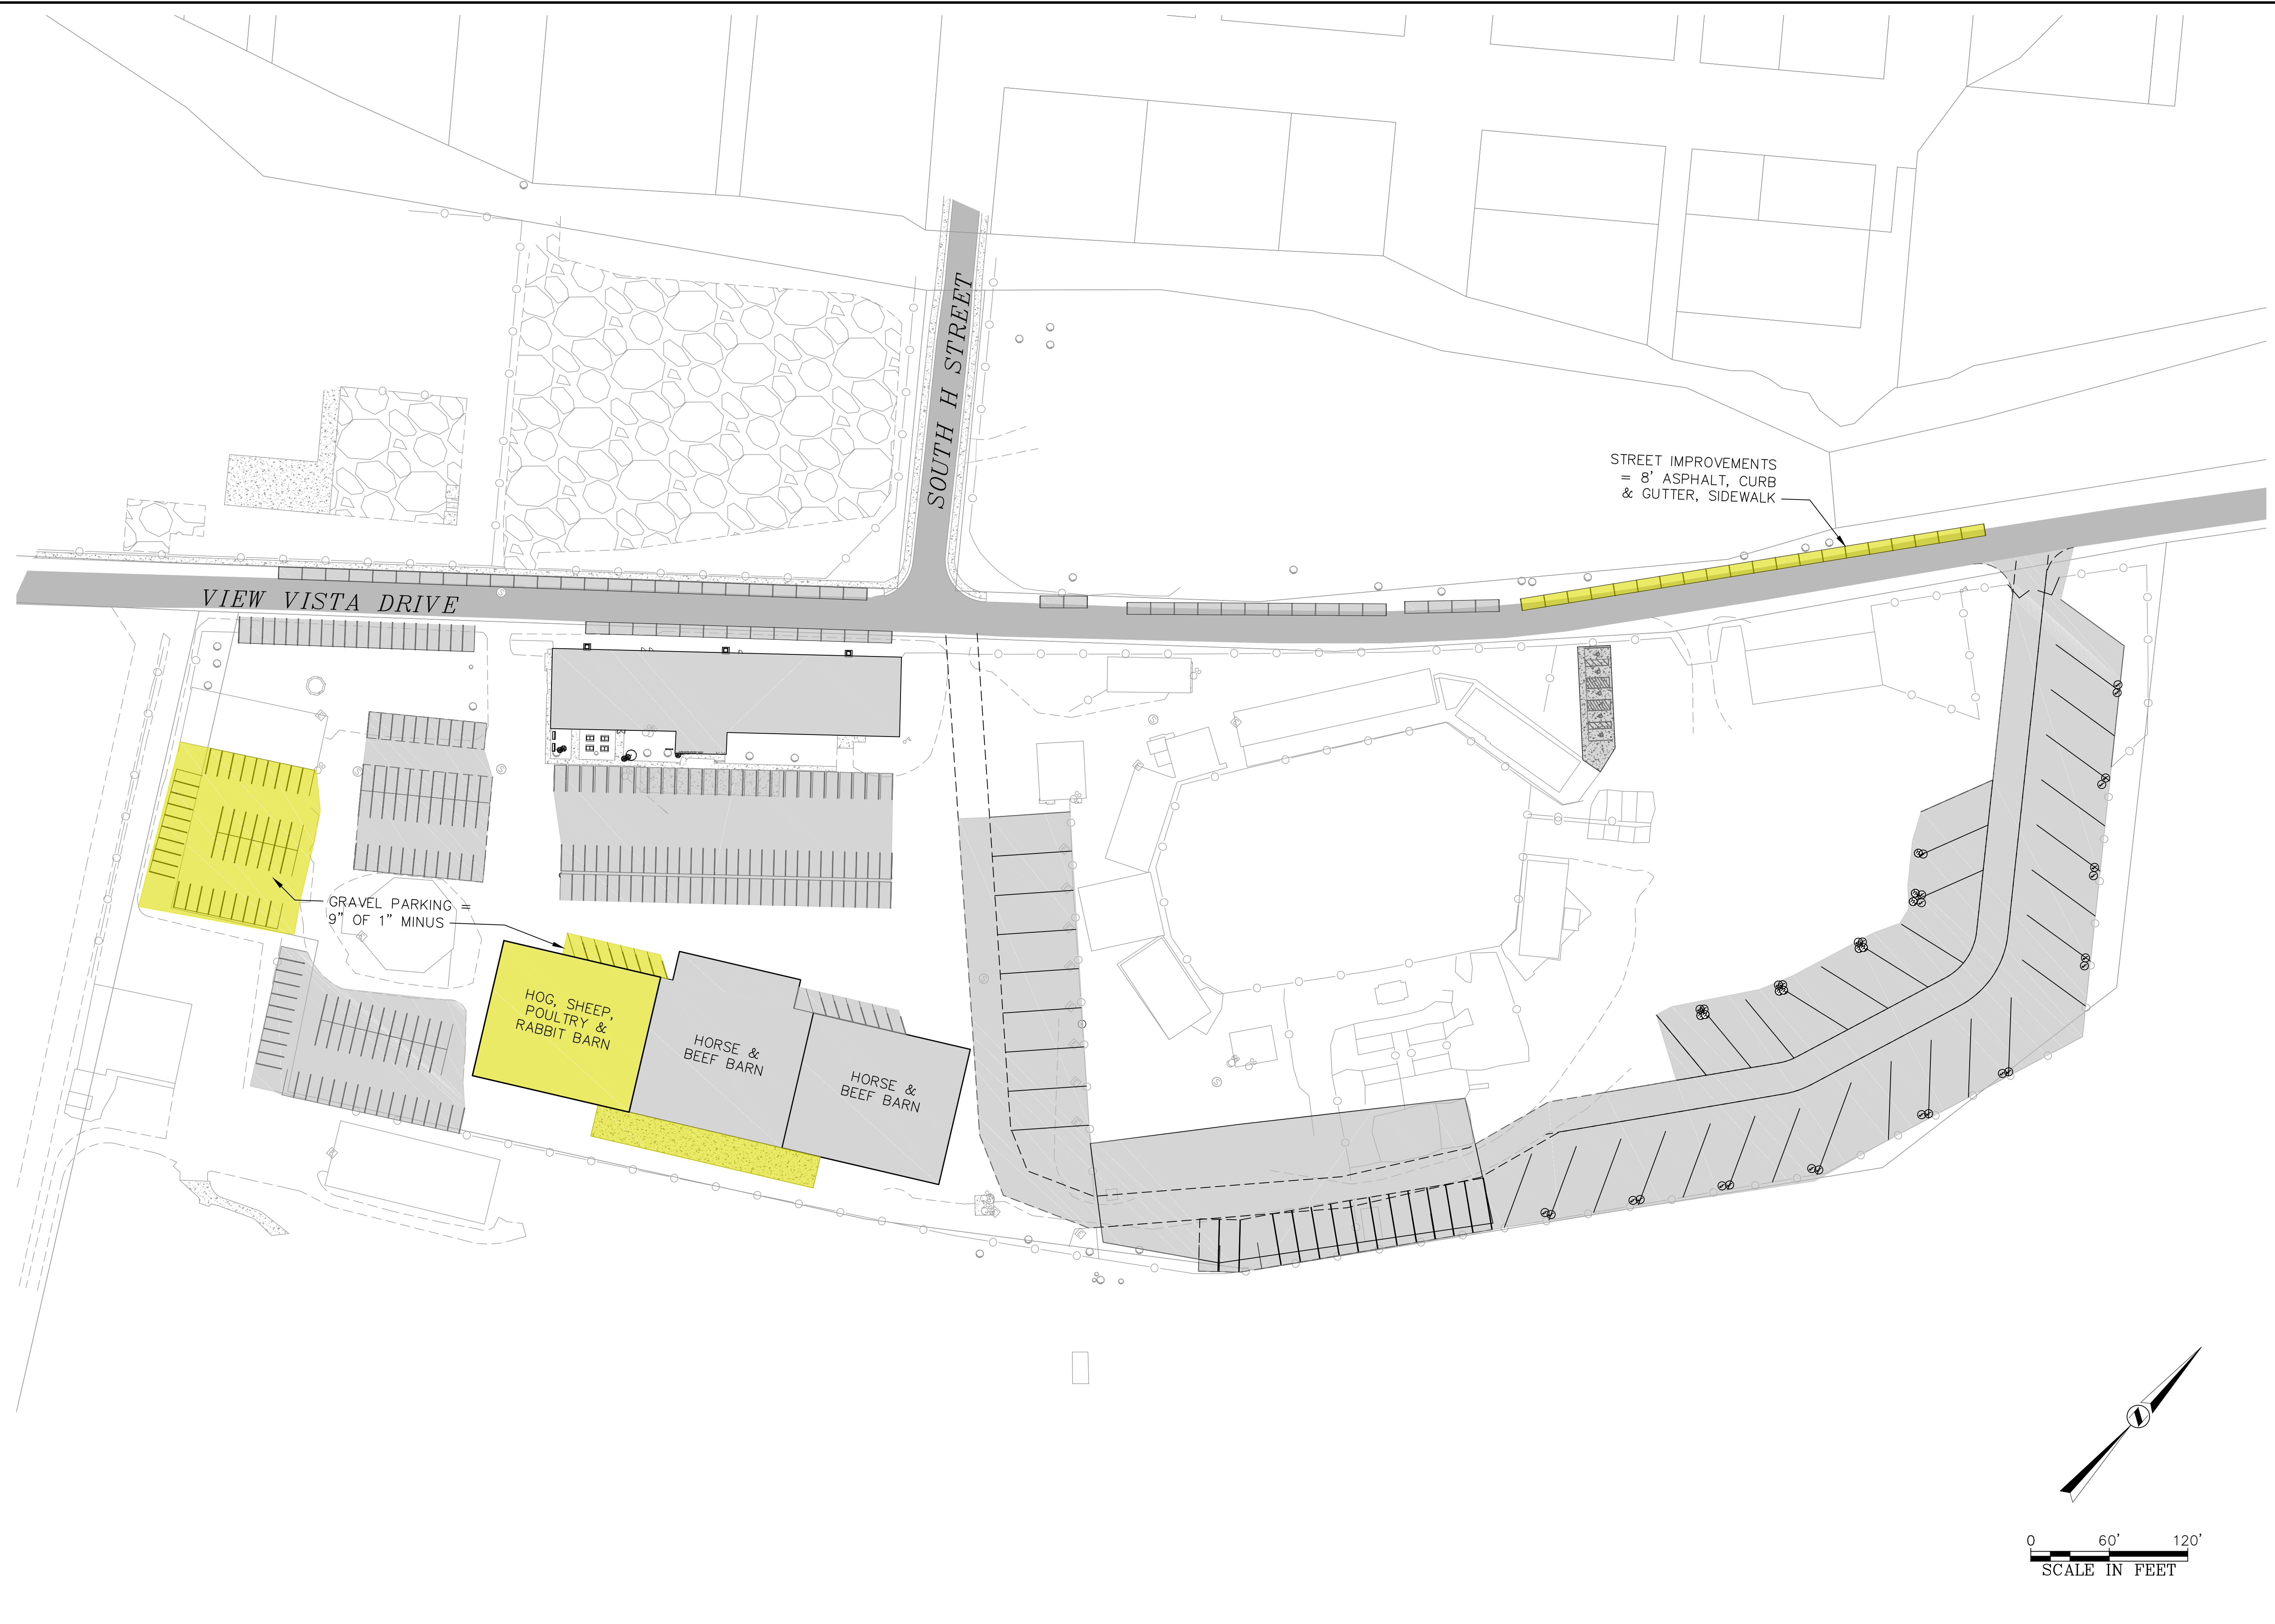

**STAHLY  
ENGINEERING  
& ASSOCIATES**  
PROFESSIONAL  
ENGINEERS &  
SURVEYORS  
www.seoeng.com

2223 MONTANA AVE.  
STE. 201  
BILLINGS, MT 59101  
Phone: (406)601-4055  
Fax: (406)601-4062

3530 CENTENNIAL DR.  
HELENA, MT 59601  
Phone: (406)442-8594  
Fax: (406)442-8557

851 BRIDGER DR. STE. 1  
BOZEMAN, MT 59715  
Phone: (406)522-8594  
Fax: (406)522-9528

ISSUE/REVISION		
No.	DATE	BY
1		
DESCRIPTION		
No.	DATE	BY
2		
DESCRIPTION		
No.	DATE	BY
3		
DESCRIPTION		

**PARK COUNTY  
FAIRGROUNDS**  
  
**PARK COUNTY, MONTANA**




**SITE  
PLAN-PHASE 3 C**

DESIGNED: GB/ANA  
DRAWN: ANA  
DATE: OCT. 2019

SHEET  
**PH3C.1**

L:\2693-Park County\01B19-Task Order 10 Fairgrounds Exhibit B\DWG\Plan\_Sets\2693-01B19\_PARKFAIR\_PHASE-SP.dwg, P4-SL, Plotted: Nov 05, 2019 - 2:23pm, Adalinson

L:\2693-Park County\01B19-Task Order 10 Fairgrounds Exhibit B\DWG\Plan\_Sets\2693-01B19\_PARKFAIR\_PHASE-SP.dwg, P4-SL, Plotted: Nov 05, 2019 - 2:23pm, Adalinson

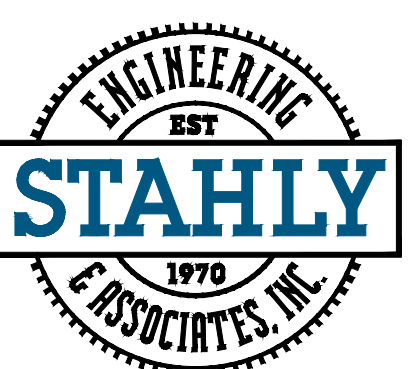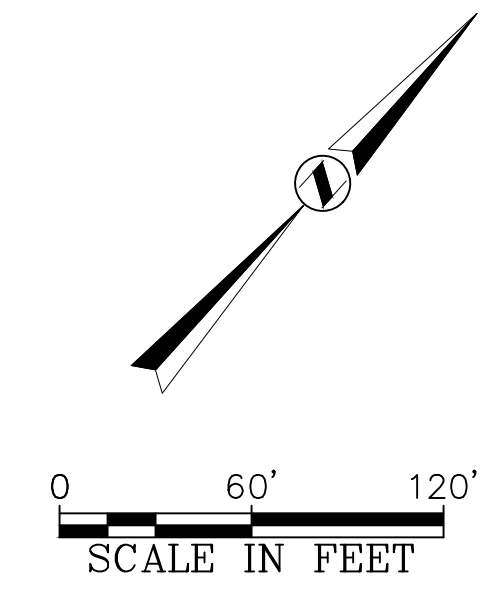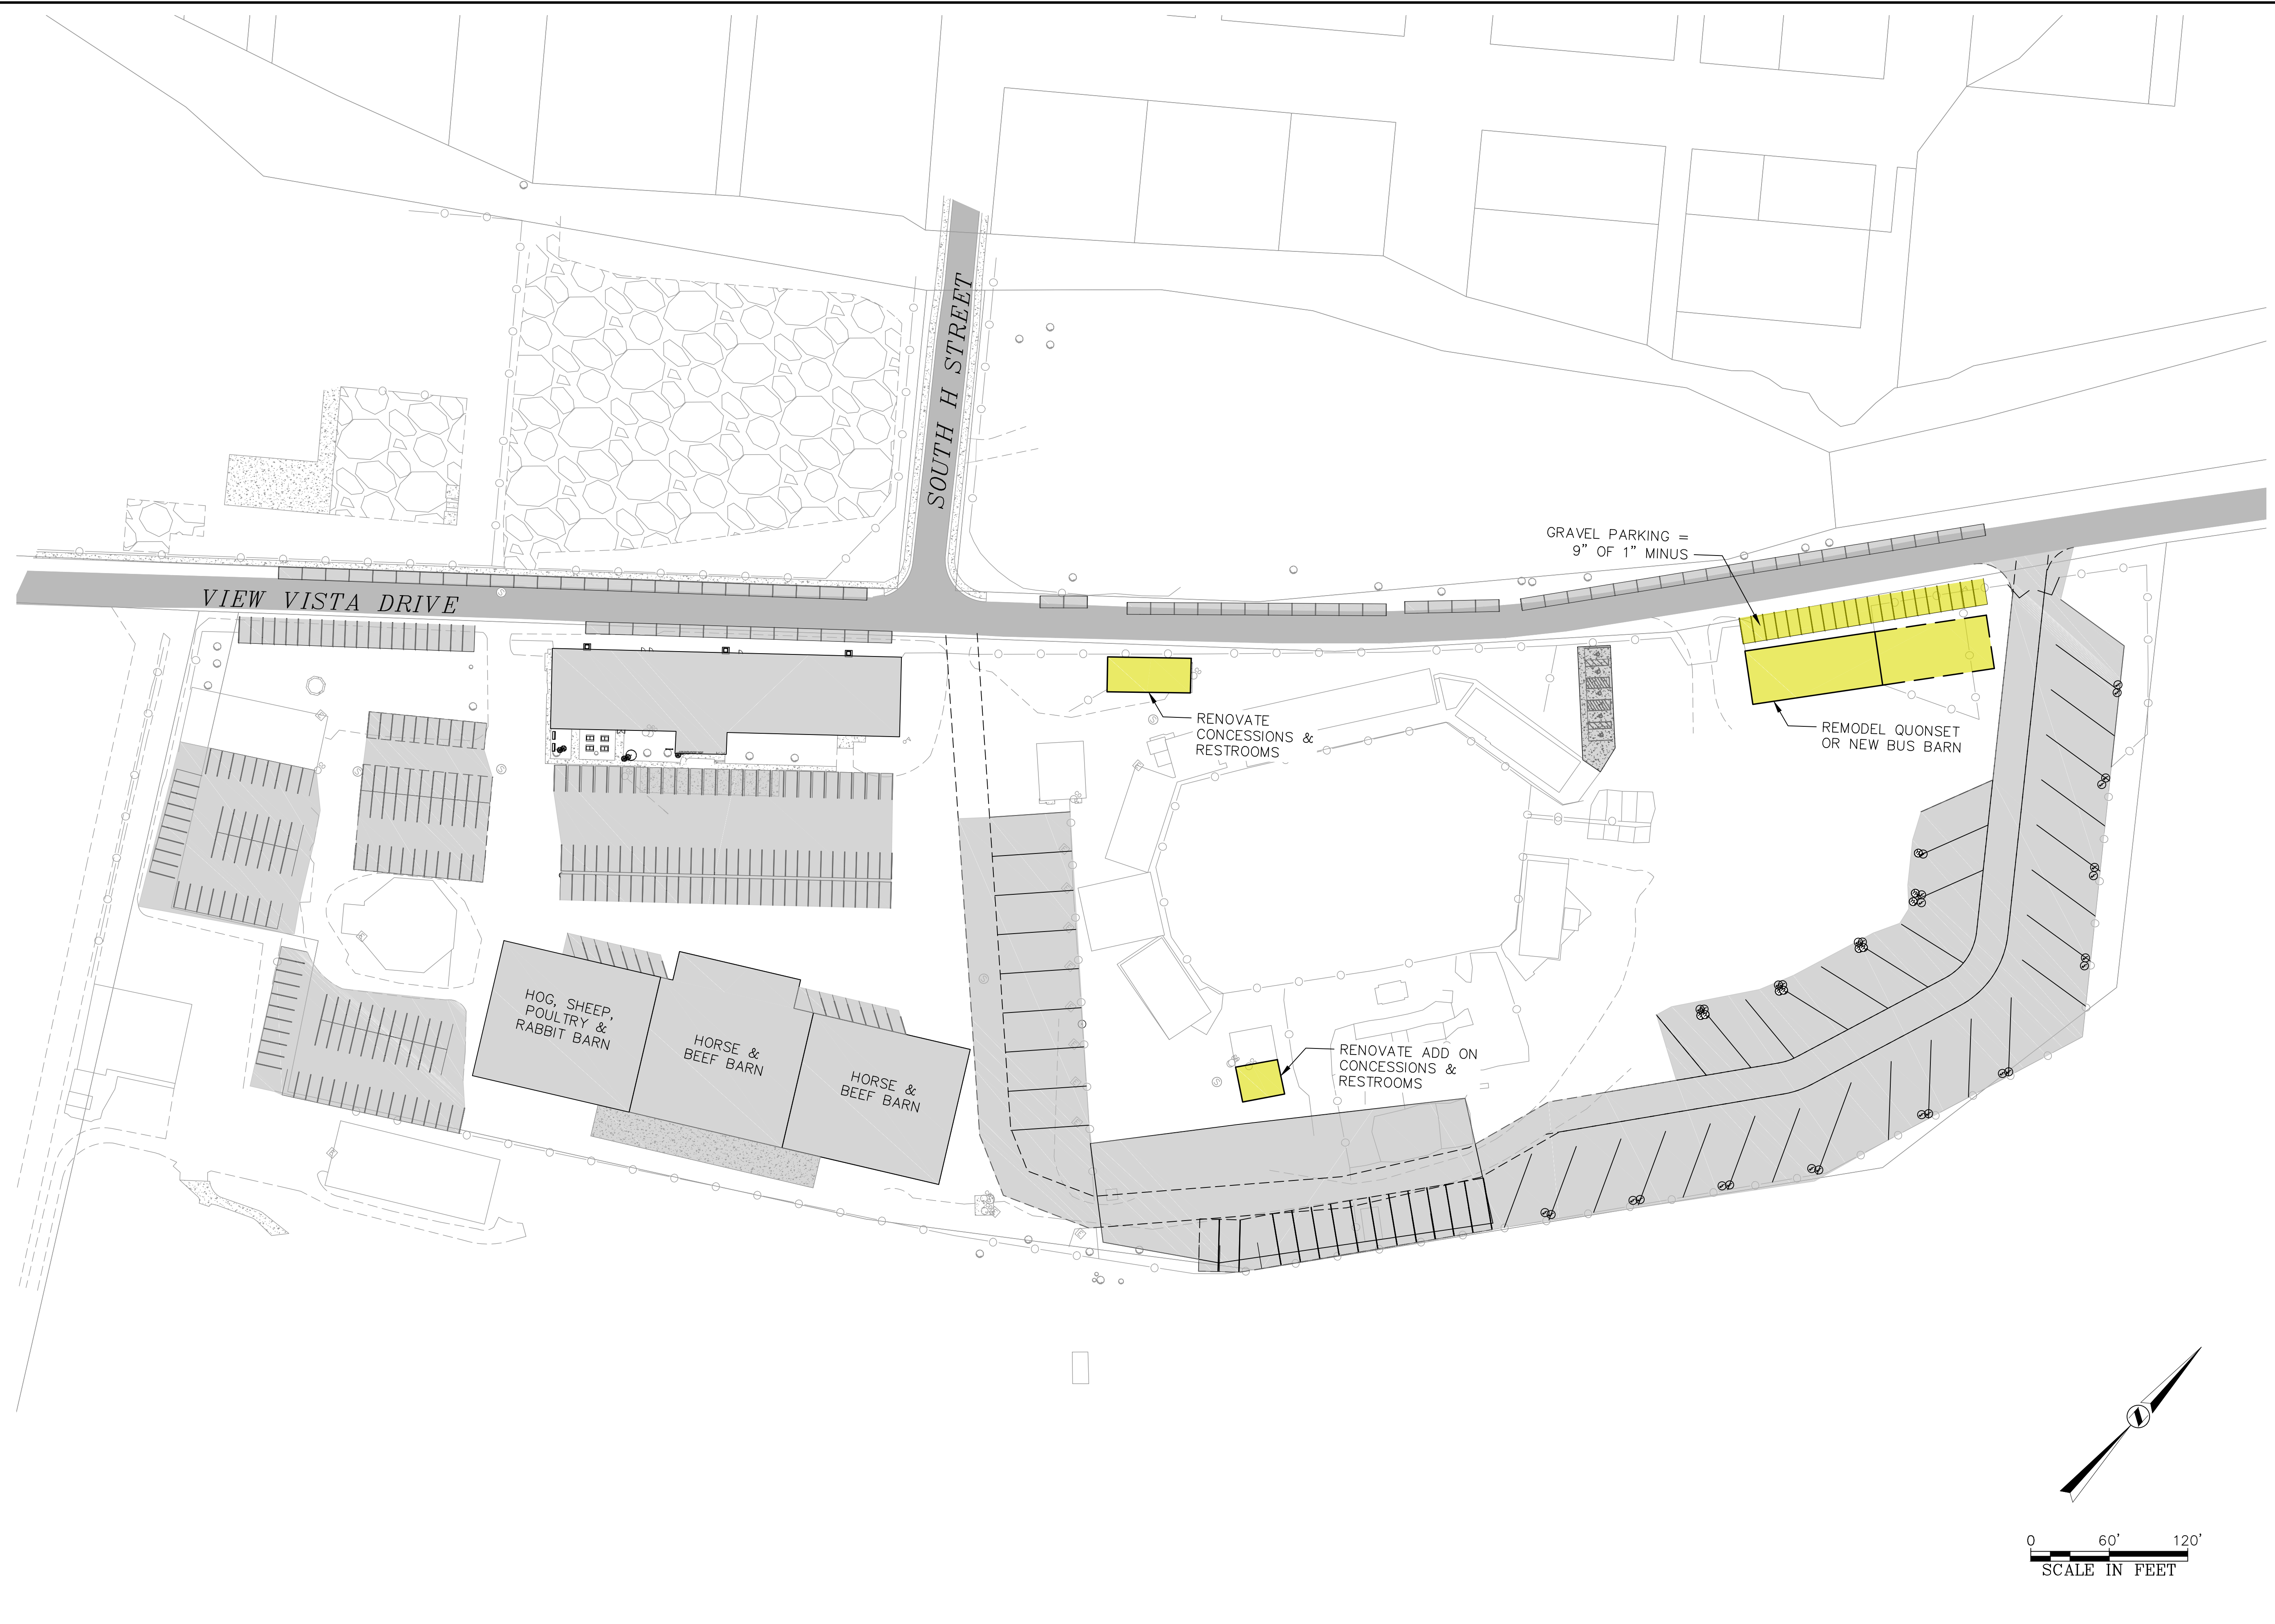

**STAHLY  
ENGINEERING  
& ASSOCIATES**

**PROFESSIONAL  
ENGINEERS &  
SURVEYORS**  
www.seoeng.com

2223 MONTANA AVE.  
STE. 201  
BILLINGS, MT 59101  
Phone: (406)601-4055  
Fax: (406)601-4062

3530 CENTENNIAL DR.  
HELENA, MT 59601  
Phone: (406)442-8594  
Fax: (406)442-8557

851 BRIDGER DR. STE. 1  
BOZEMAN, MT 59715  
Phone: (406)522-8594  
Fax: (406)522-9528

**ISSUE/REVISION**

No.	DATE	BY	DESCRIPTION
1			
2			
3			

**PARK COUNTY  
FAIRGROUNDS**  
  
**PARK COUNTY, MONTANA**




**SITE  
PLAN-PHASE 4**

DESIGNED: GB/ANA  
DRAWN: ANA  
DATE: OCT. 2019

SHEET  
**PH4.1**

Stahly Engineering & Associates, Inc. 10/18/2019

L:\2693-Park County\01B19-Task Order 10 Fairgrounds Exhibit B\DWG\Plan\_Sets\2693-01B19\_PARKFAIR\_PHASE-SP.dwg, P4-IJD, Plotted: Nov 05, 2019 - 2:23pm, Adkinson

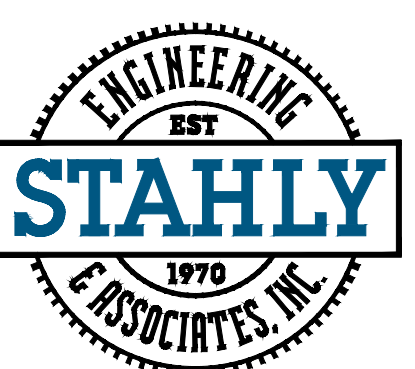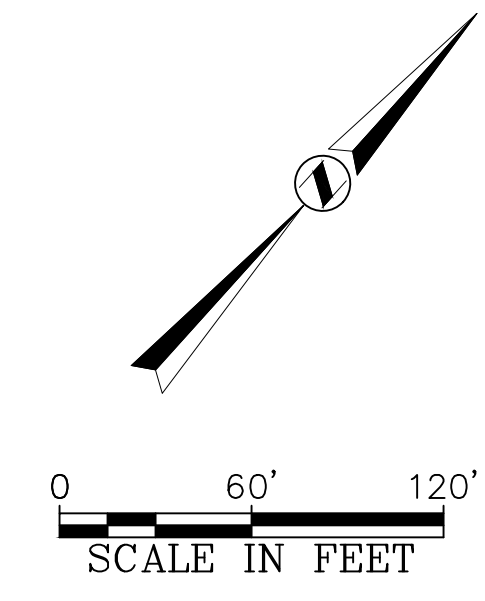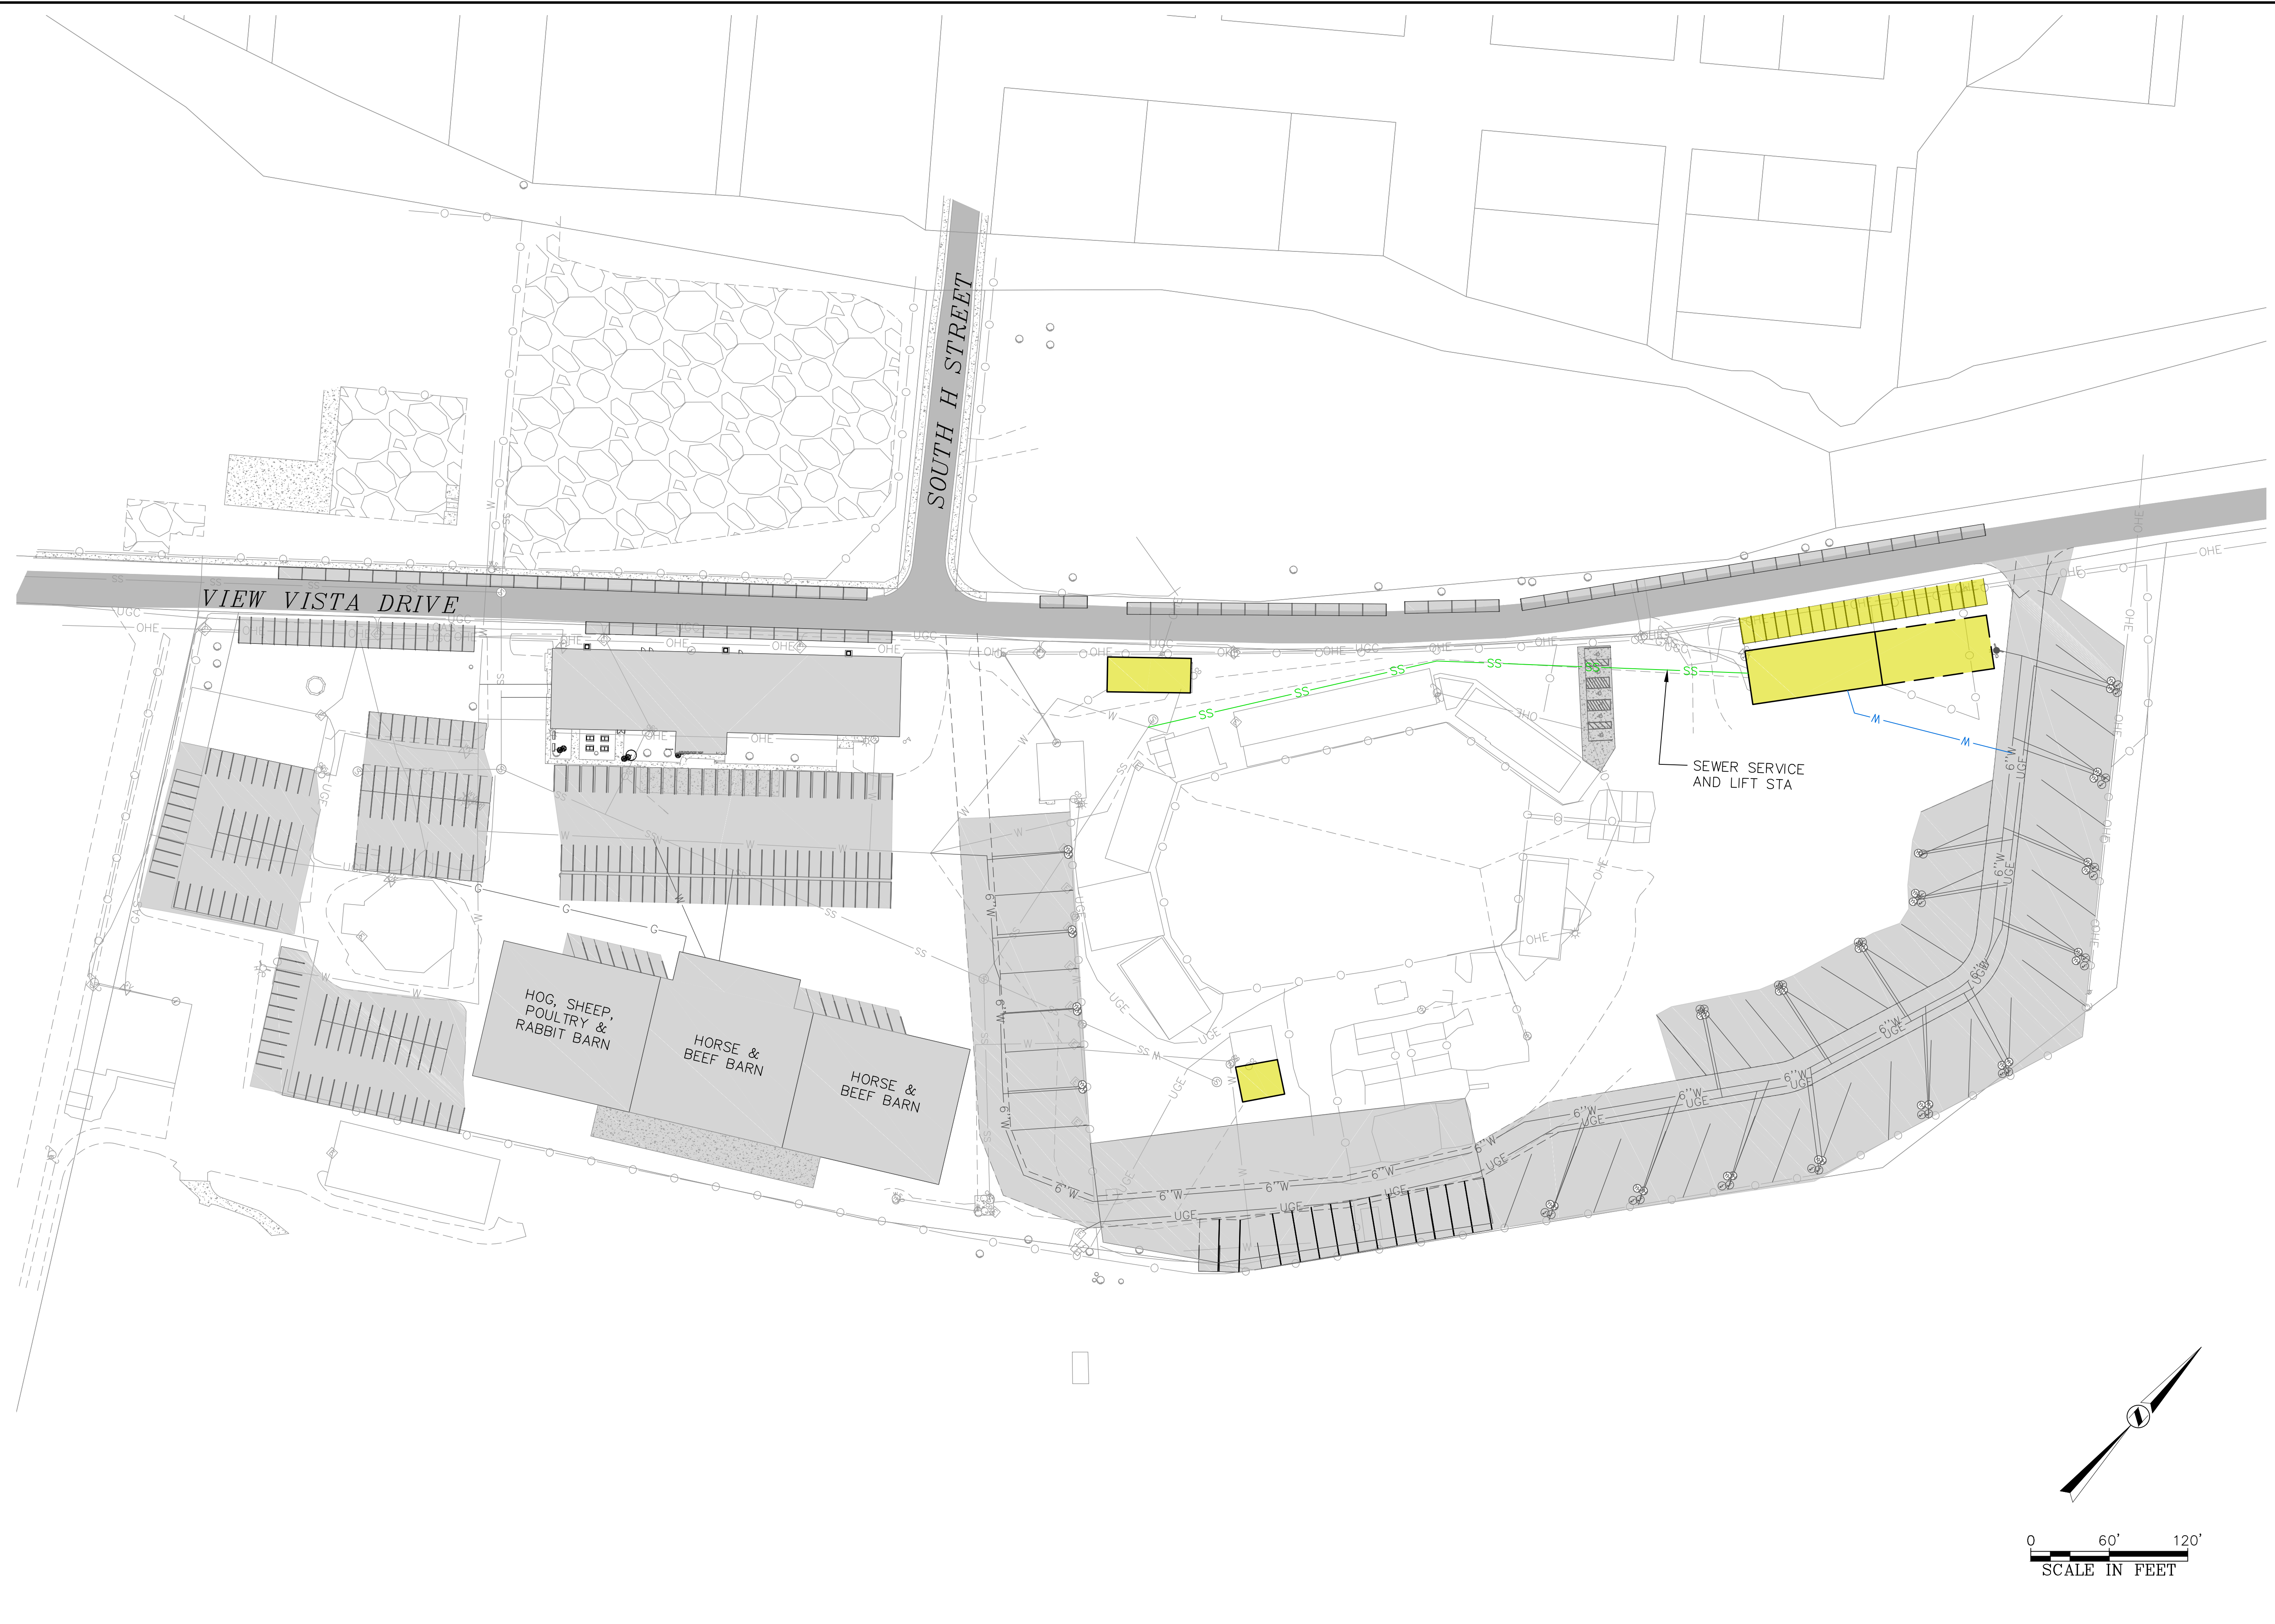

**STAHLY  
ENGINEERING  
& ASSOCIATES**  
PROFESSIONAL  
ENGINEERS &  
SURVEYORS  
www.seoeng.com

2223 MONTANA AVE.  
STE. 201  
BILLINGS, MT 59101  
Phone: (406)601-4055  
Fax: (406)601-4062

3530 CENTENNIAL DR.  
HELENA, MT 59601  
Phone: (406)442-8594  
Fax: (406)442-8597

851 BRIDGER DR. STE. 1  
BOZEMAN, MT 59715  
Phone: (406)522-8594  
Fax: (406)522-9528

ISSUE/REVISION

No.	DATE	BY	DESCRIPTION
1			
2			
3			




**PARK COUNTY  
FAIRGROUNDS**  
  
**PARK COUNTY, MONTANA**

**UTILITY PLAN-  
PHASE 4**

DESIGNED: GB/ANA  
DRAWN: ANA  
DATE: OCT. 2019

SHEET  
**PH4.2**

L:\2693-Park County\01B19-Task Order 10 Fairgrounds Exhibit B\DWG\Plan\_Sets\2693-01B19\_PARKFAIR\_PHASE-SP.dwg, P5-SL, Plotted: Nov 05, 2019 - 2:23pm, Adalinson  
 Stahly Engineering & Associates, Inc. 10/15/2019

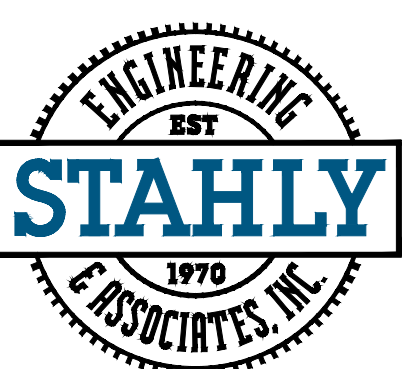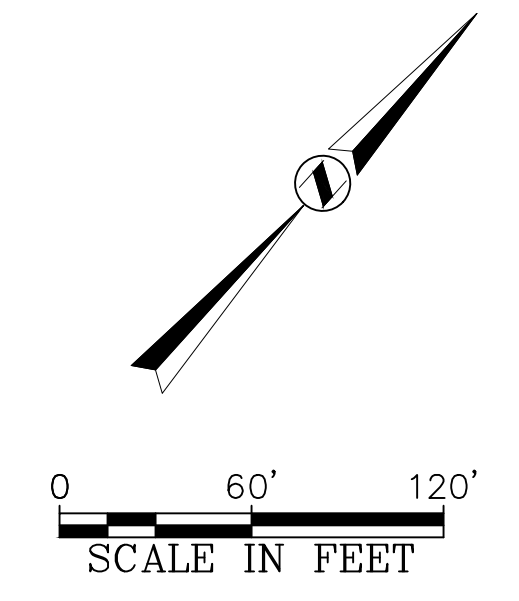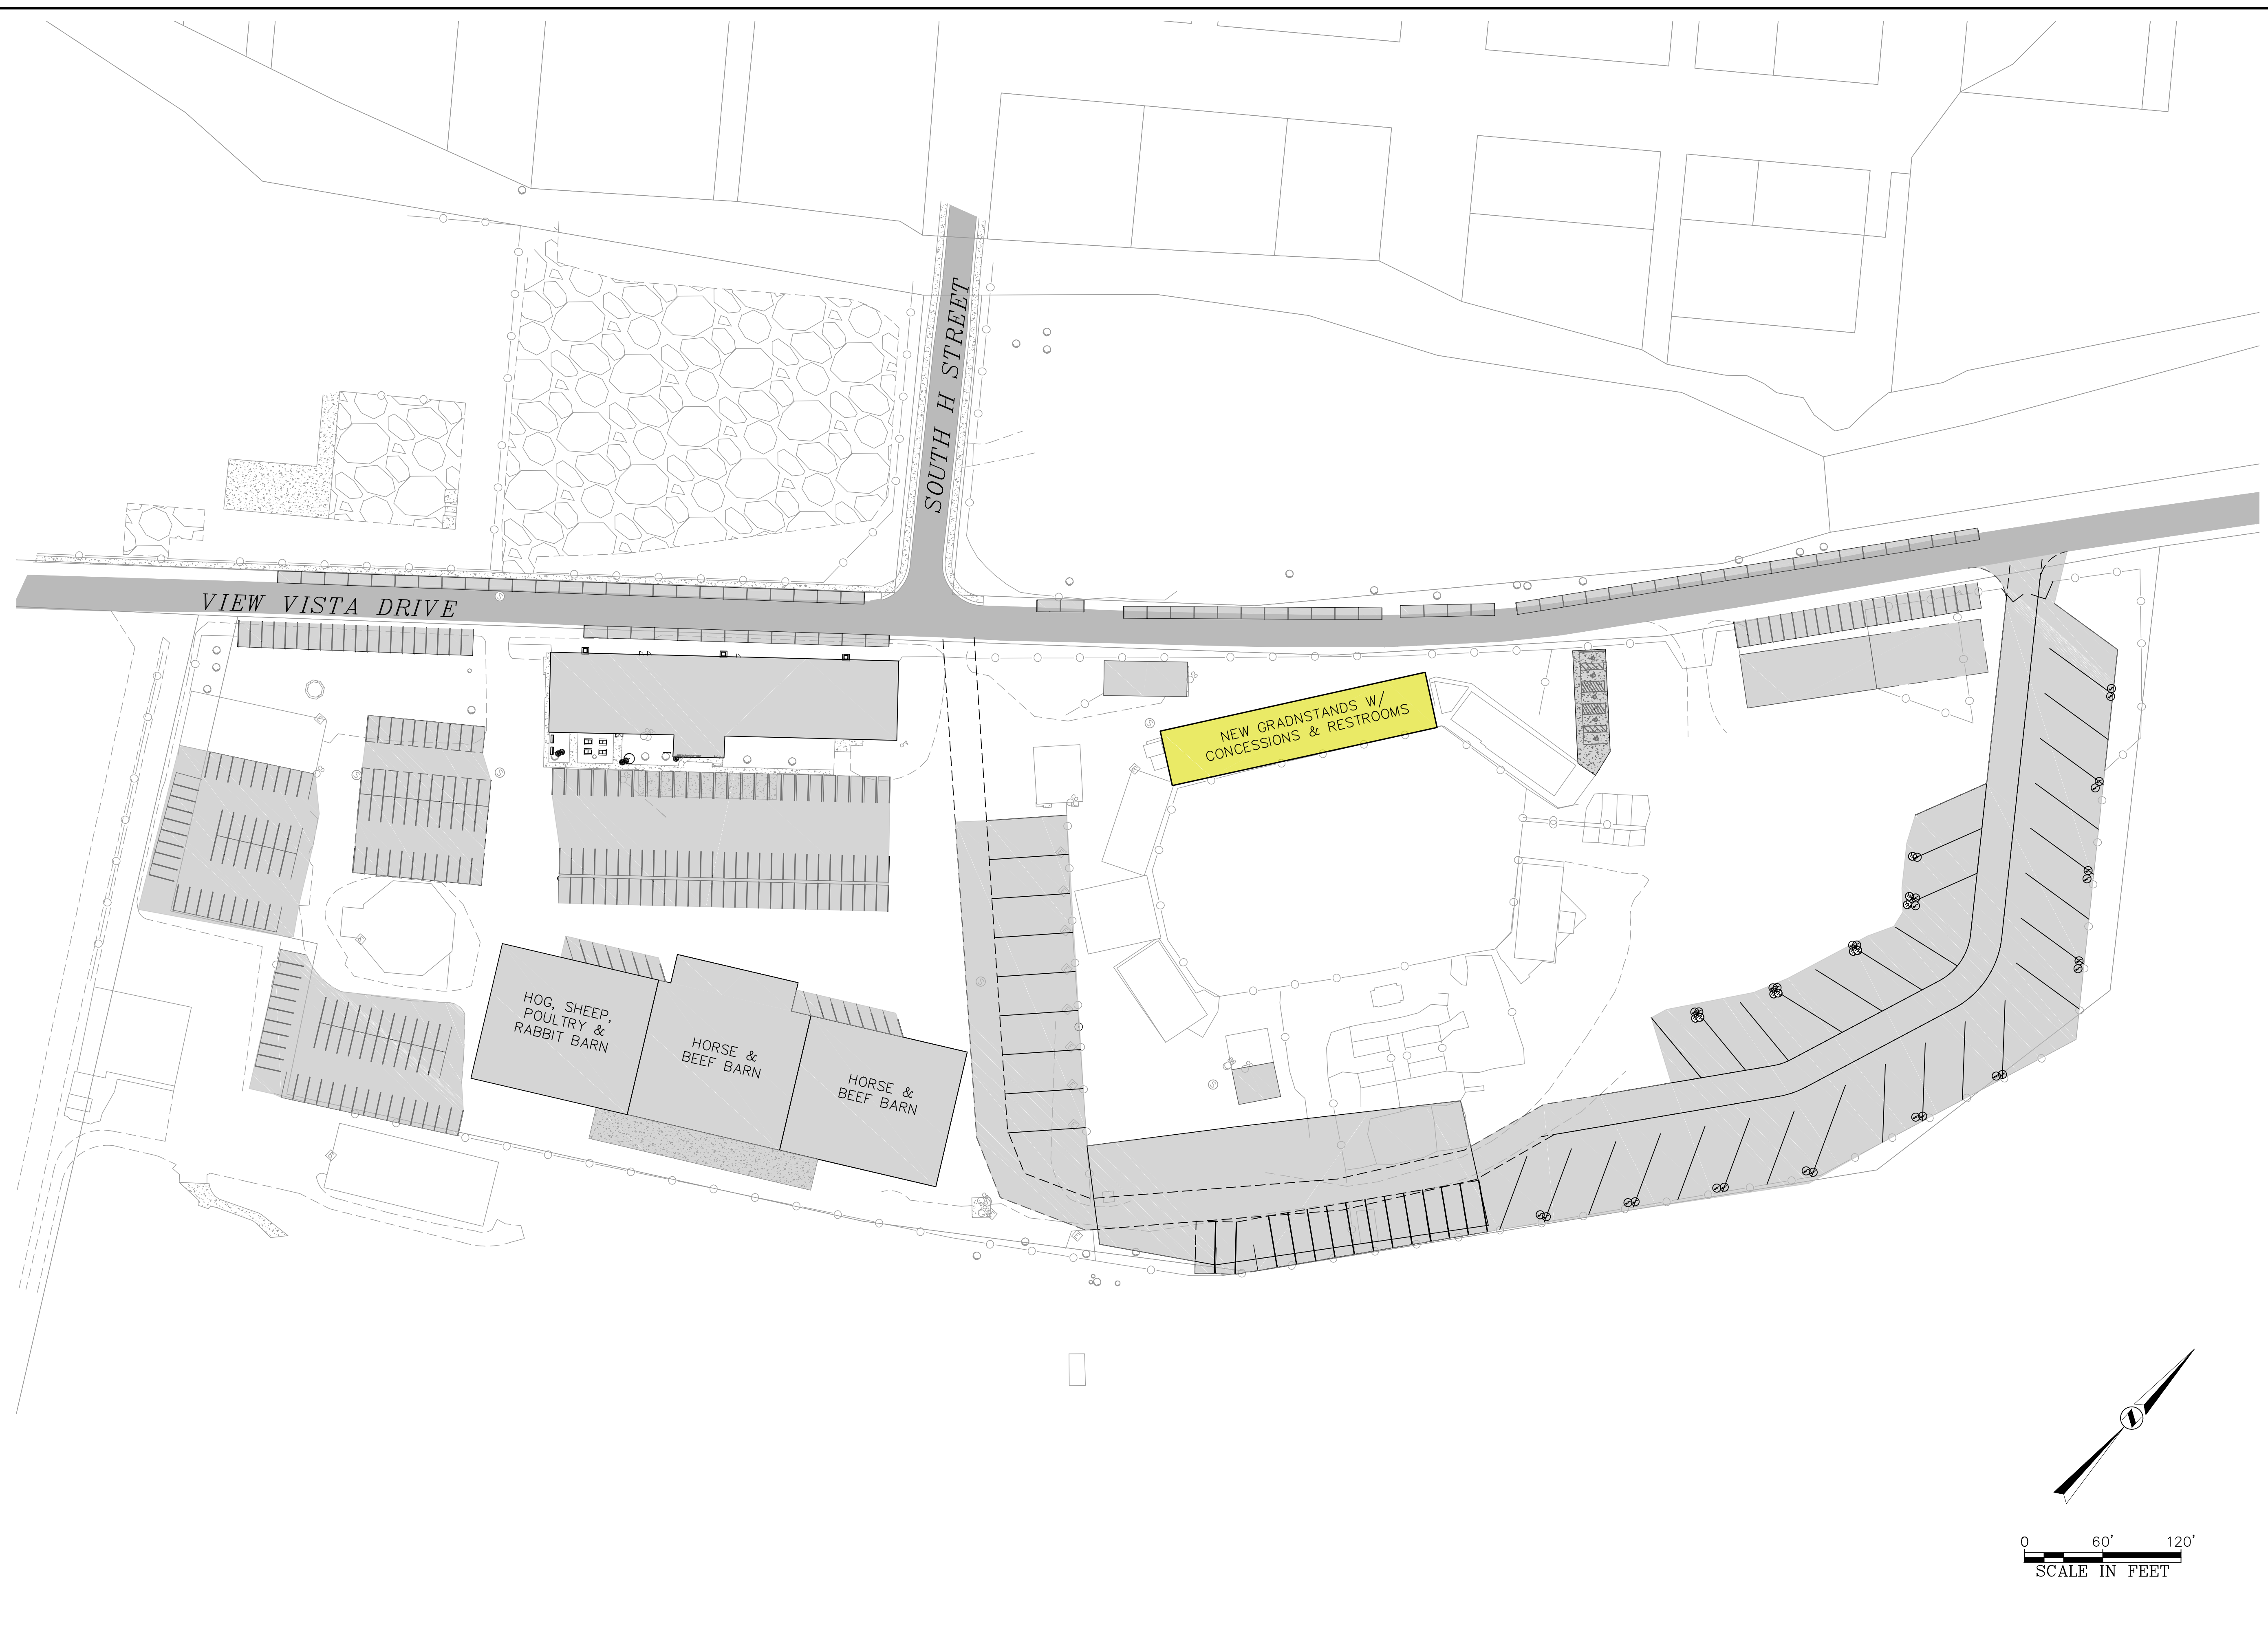

**STAHLY  
ENGINEERING  
& ASSOCIATES**  
 PROFESSIONAL  
ENGINEERS &  
SURVEYORS  
 www.seoeng.com

2223 MONTANA AVE.  
STE. 201  
BILLINGS, MT 59101  
Phone: (406)601-4055  
Fax: (406)601-4062

3530 CENTENNIAL DR.  
HELENA, MT 59601  
Phone: (406)442-8594  
Fax: (406)442-8557

851 BRIDGER DR. STE. 1  
BOZEMAN, MT 59715  
Phone: (406)522-8594  
Fax: (406)522-9528

**ISSUE/REVISION**

No.	DATE	BY	DESCRIPTION
1			
2			
3			



**PARK COUNTY  
FAIRGROUNDS**  
  
**PARK COUNTY, MONTANA**

**SITE  
PLAN-PHASE 5**

DESIGNED: GB/ANA  
 DRAWN: ANA  
 DATE: OCT. 2019

SHEET  
**PH5.1**

L:\2693-Park County\01B19-Task Order 10 Fairgrounds Exhibit B\DWG\Plan\_Sets\2693-01B19\_PARKFAIR\_PHASE-SP.dwg, P5-JD, Plotdate: Nov 05, 2019 - 2:23pm, kullinson

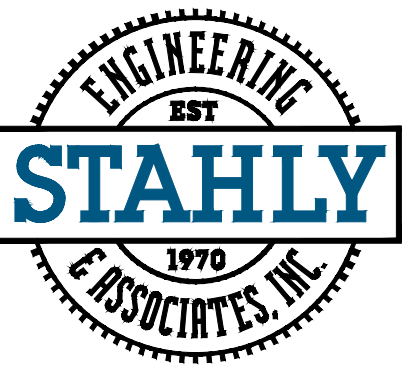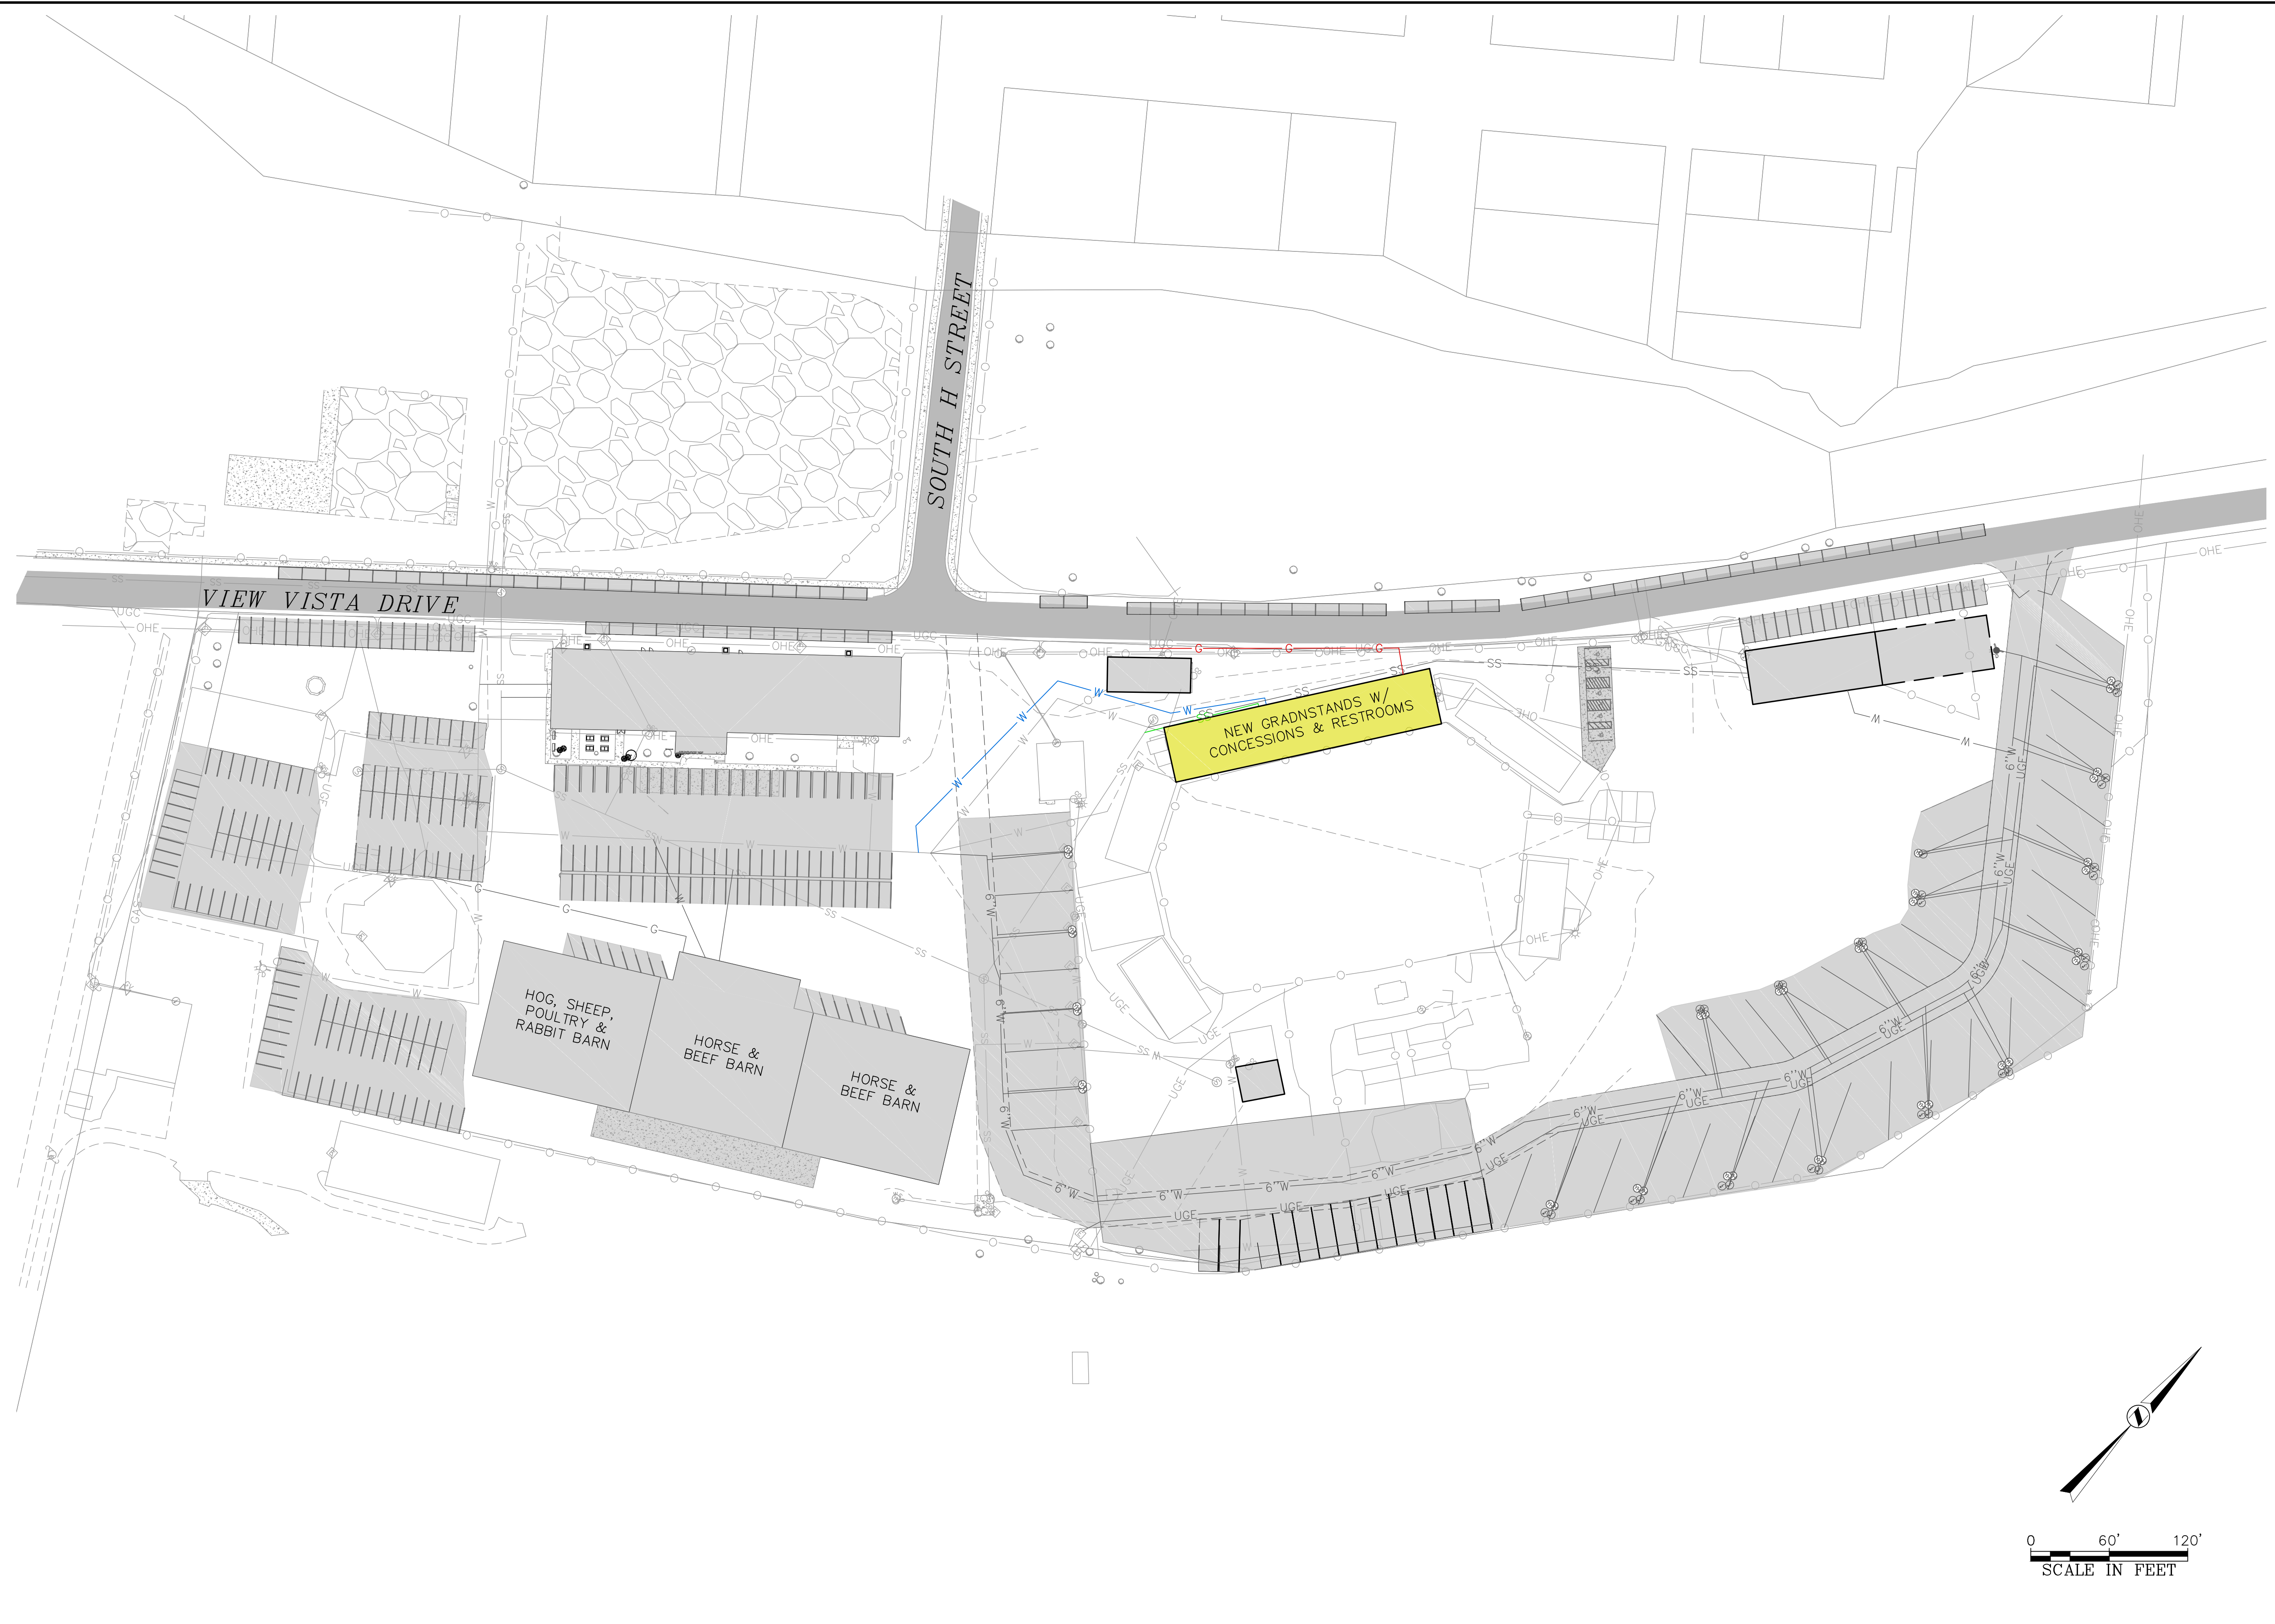

**STAHLY  
ENGINEERING  
& ASSOCIATES**  
PROFESSIONAL  
ENGINEERS &  
SURVEYORS  
www.seoeng.com

2223 MONTANA AVE.  
STE. 201  
BILLINGS, MT 59101  
Phone: (406)601-4055  
Fax: (406)601-4062

3530 CENTENNIAL DR.  
HELENA, MT 59601  
Phone: (406)442-8594  
Fax: (406)442-8597

851 BRIDGER DR. STE. 1  
BOZEMAN, MT 59715  
Phone: (406)522-8594  
Fax: (406)522-9528

**ISSUE/REVISION**

No.	DATE	BY	DESCRIPTION
1			
2			
3			

**PARK COUNTY  
FAIRGROUNDS**  
  
**PARK COUNTY, MONTANA**

**UTILITY PLAN-  
PHASE 5**

DESIGNED: GB/ANA  
DRAWN: ANA  
DATE: OCT. 2019

SHEET  
**PH5.2**